



# PRAKALPA<sup>®</sup>


## SPACE KRAFT PRIVATE LIMITED

ARCHITECTURE | INTERIOR | PLANNING | DESIGN

CIN : U70109WB2012PTC182021

GSTIN : 19AAGCP6685H1ZT

REVISED PLAN PROPOSAL OF G+4 STORIED RESIDENTIAL COMPLEX NAMED AS "USHALI" AT L.R. DAG NO. -174,175,176,177, 178, 63/971,63/972, MOUZA-PALTADANGA AND PART OF MOUZA DUGDIA,L.R. KHATIAN NO.-760,1288. J.L. NO - 162 &163, UNDER P.S. BARASAT AT PRESENT: SASHAN, DIST :- NORTH 24 PARGANAS, LOCAL LIMIT : FALTI BELIYAGHATA GRAM PANCHAYAT. SANCTION VIDE MEMO NO- 881/NZP, DATED 12/08/2014 FROM NORTH 24 PGS. ZILLA PARISHAD AND FURTHER APPROVED BY FALTI BELIYAGHATA GRAM PANCHAYAT VIDE MEMO NO-575/FBGP/2014 DATED 28/11/14.

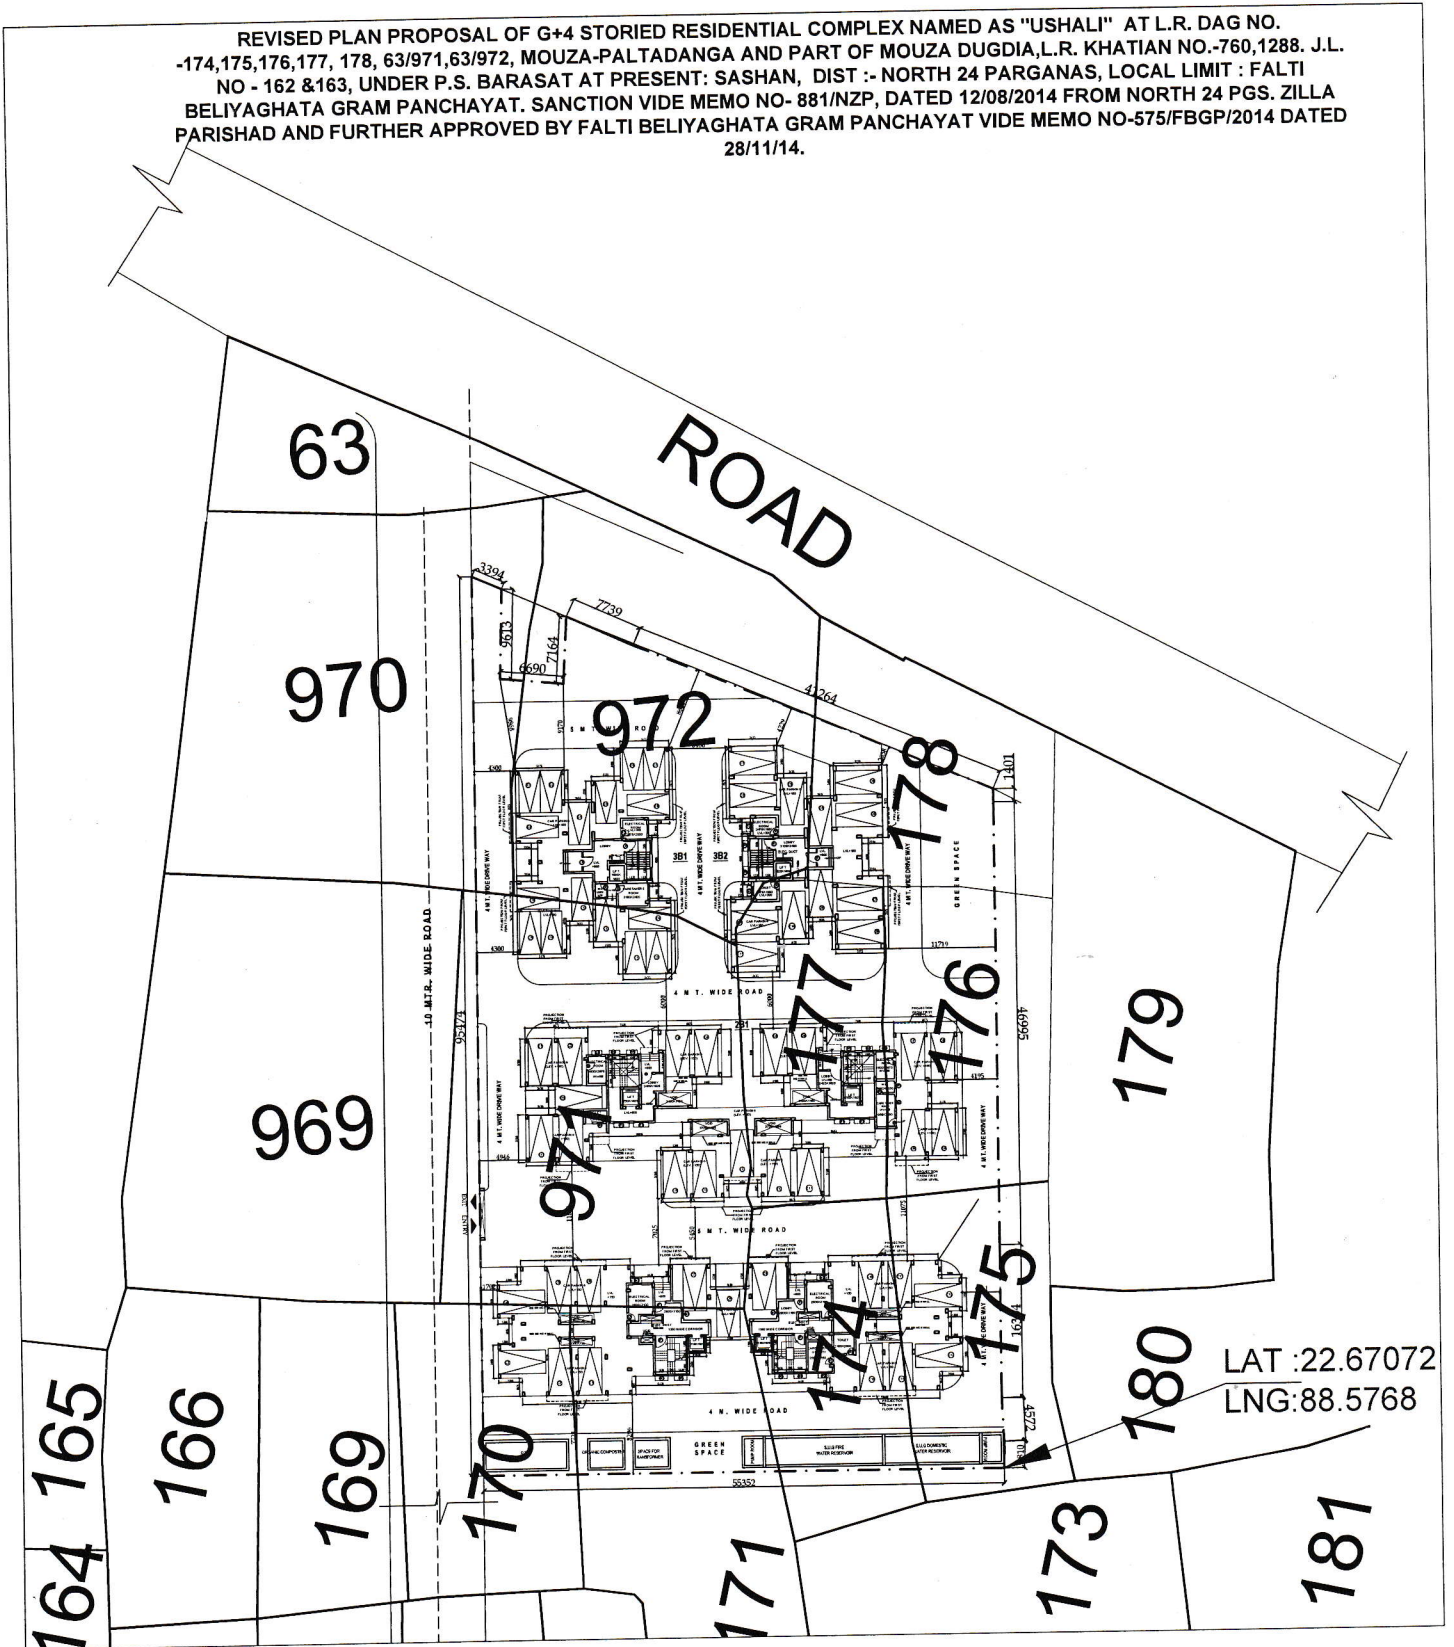

AN ISO 9001 : 2008 COMPANY

145, Nanigopal Roy Chowdhury Avenue, (CIT Road), Entally, Mezzanine, 2nd, 3rd & 4th Floor, Kolkata - 700 014

Phone : 033 2265 0612, E-mail : prakalpa.arch@gmail.com, Website : www.prakalpa.in

