

OM CREATION

Developer & Construction Work

7

LOCATION DETAILS OF THE PROJECT OF LAND DEDICATED FOR THE PROJECT DEVELOPEMENT
ALONGWITH ITS BOUNDARIES INCLUDING THE LATITUDE & LONGITUDE OF END-POINTS OF THE PROJECT.


DEVELOPER : OM CREATION

PROJECT : "NEELACHAL"

LATITUDE : 22.704173 = 22°42'15.0"N

LONGITUDE : 88.377544 = 88°22'39.2"E

LOCATION MAP

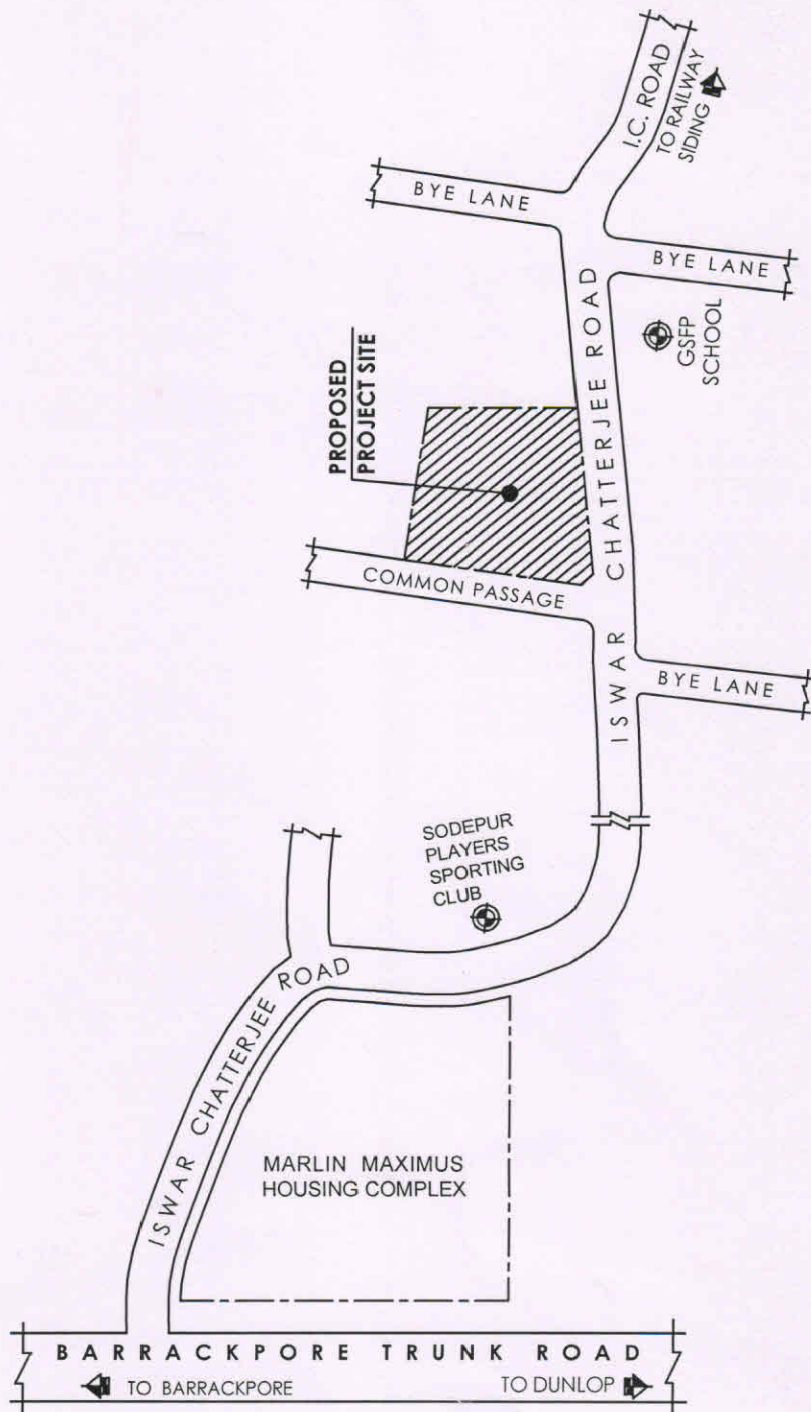

Asit Halder
ASIT HALDER L.B.S

ENLISTMENT NO. 2003118531

Northern Plaza, 94, North Station Road,
Agarpara, Kolkata-700109

OM CREATION
Partner
Partner

Peerless Nagar Shopping Complex, Room No. - 6,
29F B.T. Road, Panihati, Kolkata - 700 114
E-mail : omdevsdp@gmail.com, Mob : 98300 42695