


**RESIDENTIAL BUILDING**

CONSTRUCTION SITE SHALL BE MAINTAINED TO PREVENT MUD OR BREEDING AS REQUIRED BY SECTION 2607 OF THE BUILDING CODE. 





**APPROVED**  
ASSISTANT ENGINEER (C)  
BUILDING DEPARTMENT




**PARTY'S COPY**

# TYPICAL FLOOR PLAN (TYPE D)

(10TH, 16TH & 19TH FLOORS)

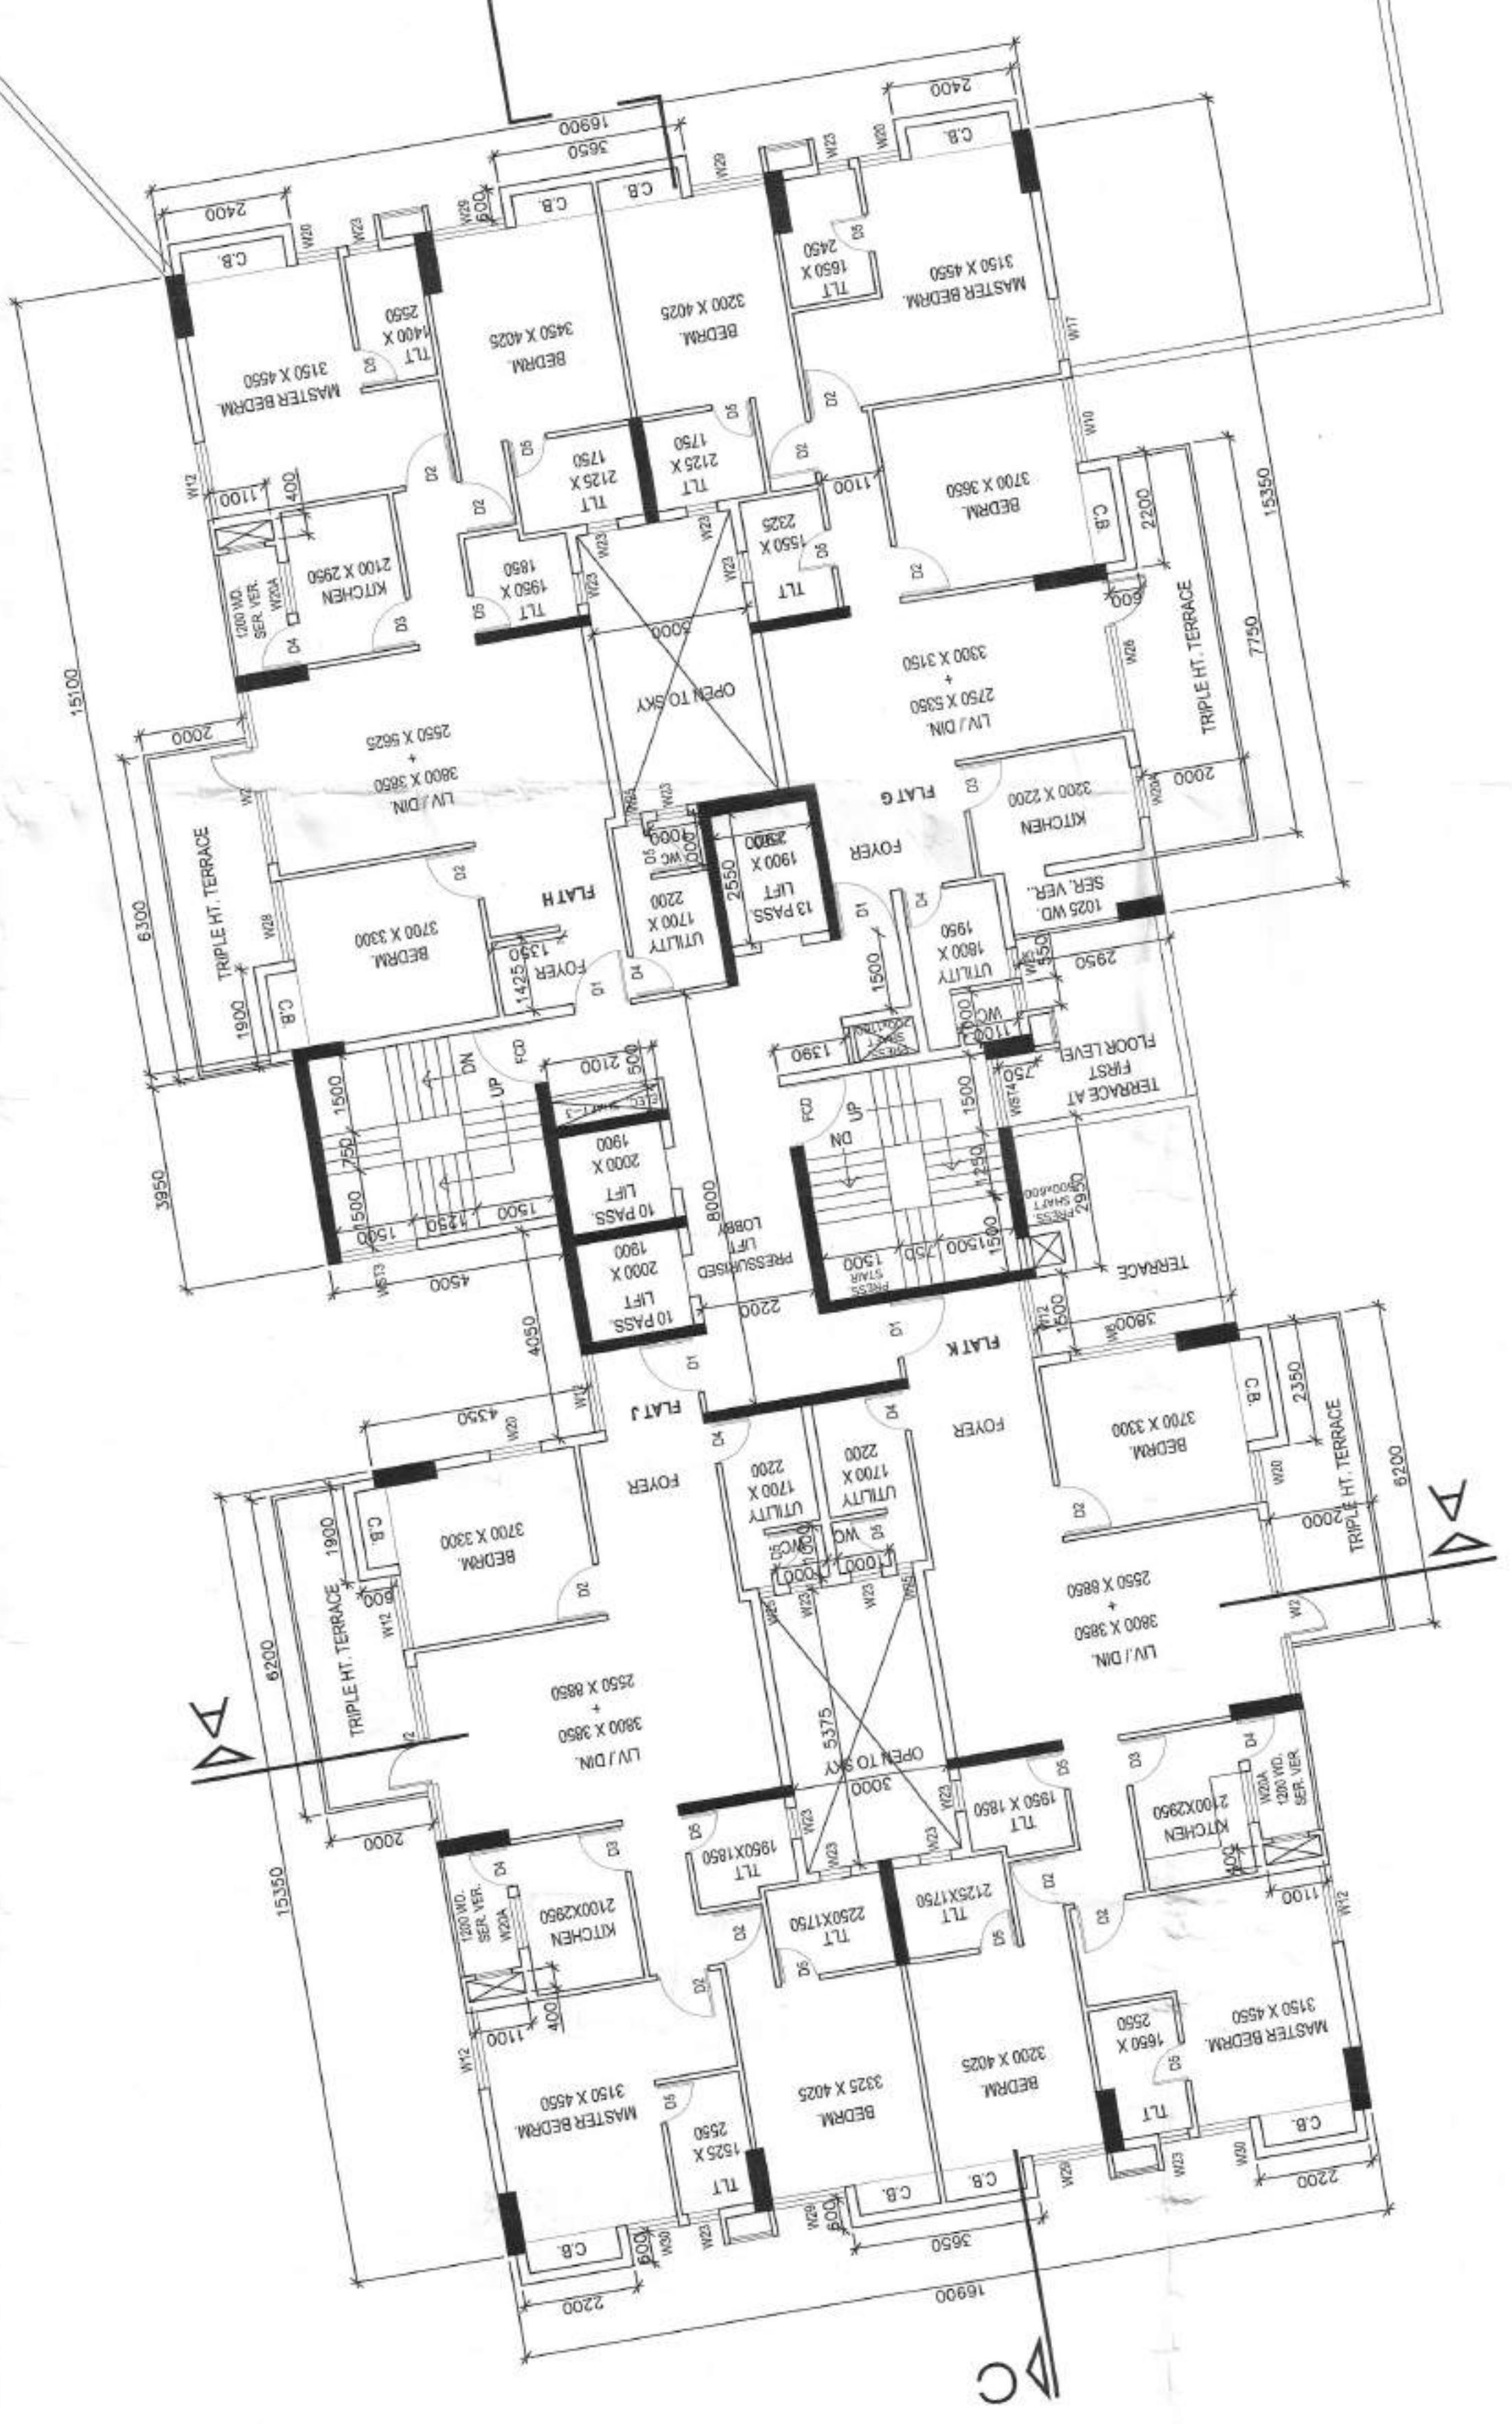

NAME: LIPAL SWAMY E. & K. C. (PVT) LTD. 11, RAJAGHAT B-3, 4, 5,100	SIGNATURE OF STR. REVIEWER	SIGNATURE OF GEO-TECH ENGINEER
NAME: RAJESH K. SINGH E. & K. C. (PVT) LTD. 11, RAJAGHAT B-3, 4, 5,100		








**NOTES**

1. THE DRAWING IS THE PROPERTY OF SKY VISTAS. IT IS TO BE USED ONLY FOR THE PROJECT FOR WHICH IT IS ISSUED WITHOUT THE WRITTEN PERMISSION OF SKY VISTAS.
2. WORK TO BE DONE IN ACCORDANCE WITH THE SPECIFICATIONS AND STANDARDS MENTIONED IN THE DRAWING.
3. ALL DIMENSIONS ARE TO FACE UNLESS OTHERWISE SPECIFIED.
4. ANY DISCREPANCY IN DIMENSIONS ON BETWEEN THE DRAWING AND ANY OTHER DOCUMENTS SHALL BE RECTIFIED BY THE ARCHITECT.
5. ALL DIMENSIONS ARE IN MILLIMETERS.
6. ALL INTERNAL WALLS ARE 200 THK & INTERNAL WALLS ARE 100 THK BROWWORK.

**SCHEDULE OF DOORS & WINDOWS**

S.NO.	TYPE	WIDTH	HEIGHT	REMARKS
01	WT	1100	2150	
02	WT	1100	2150	
