












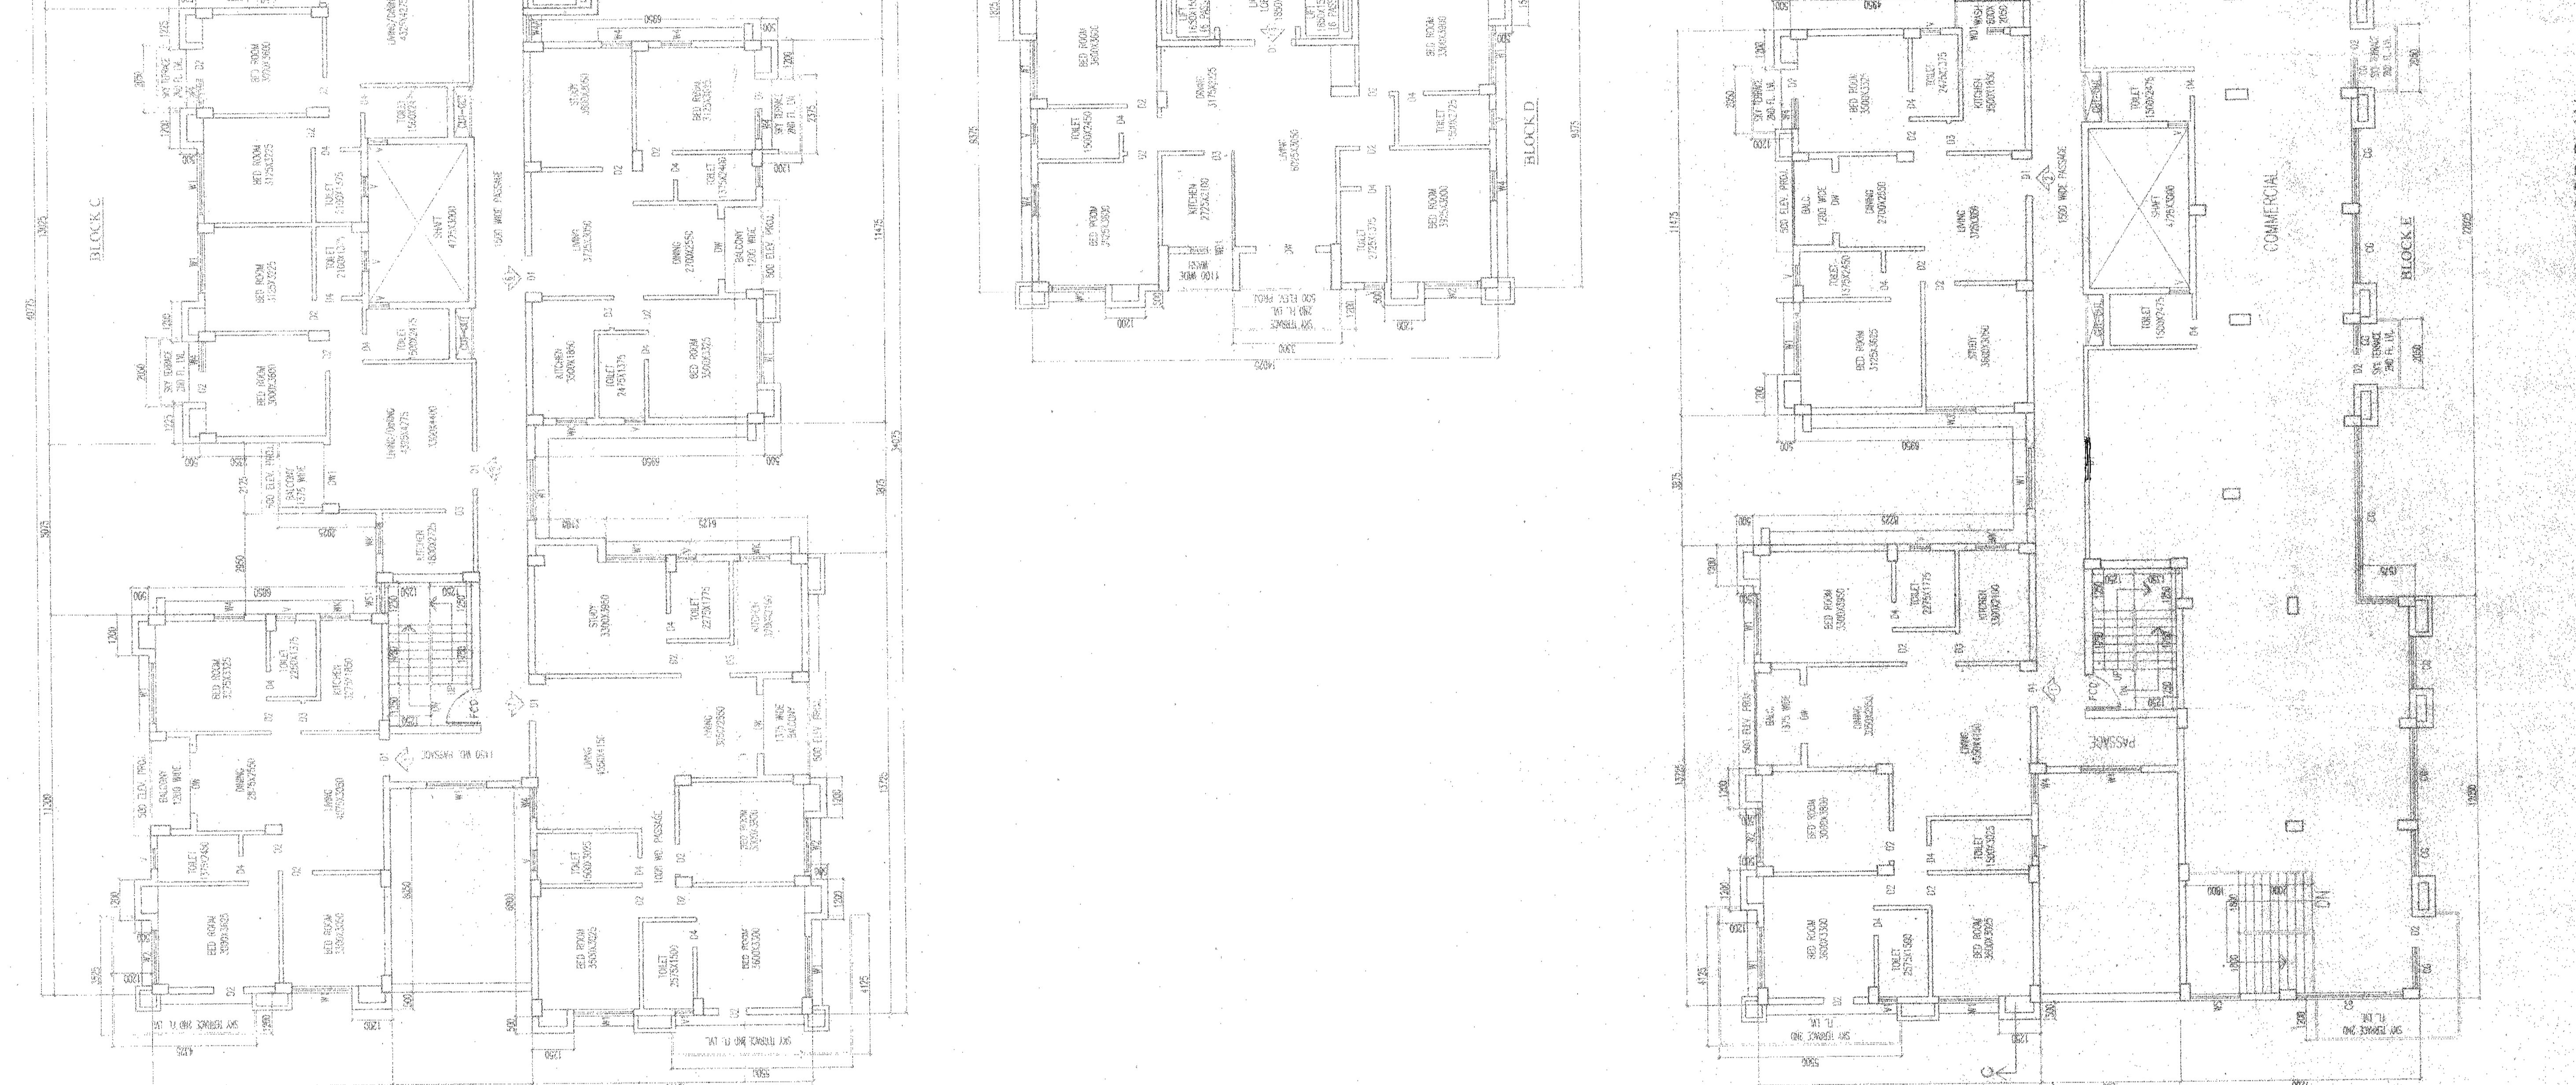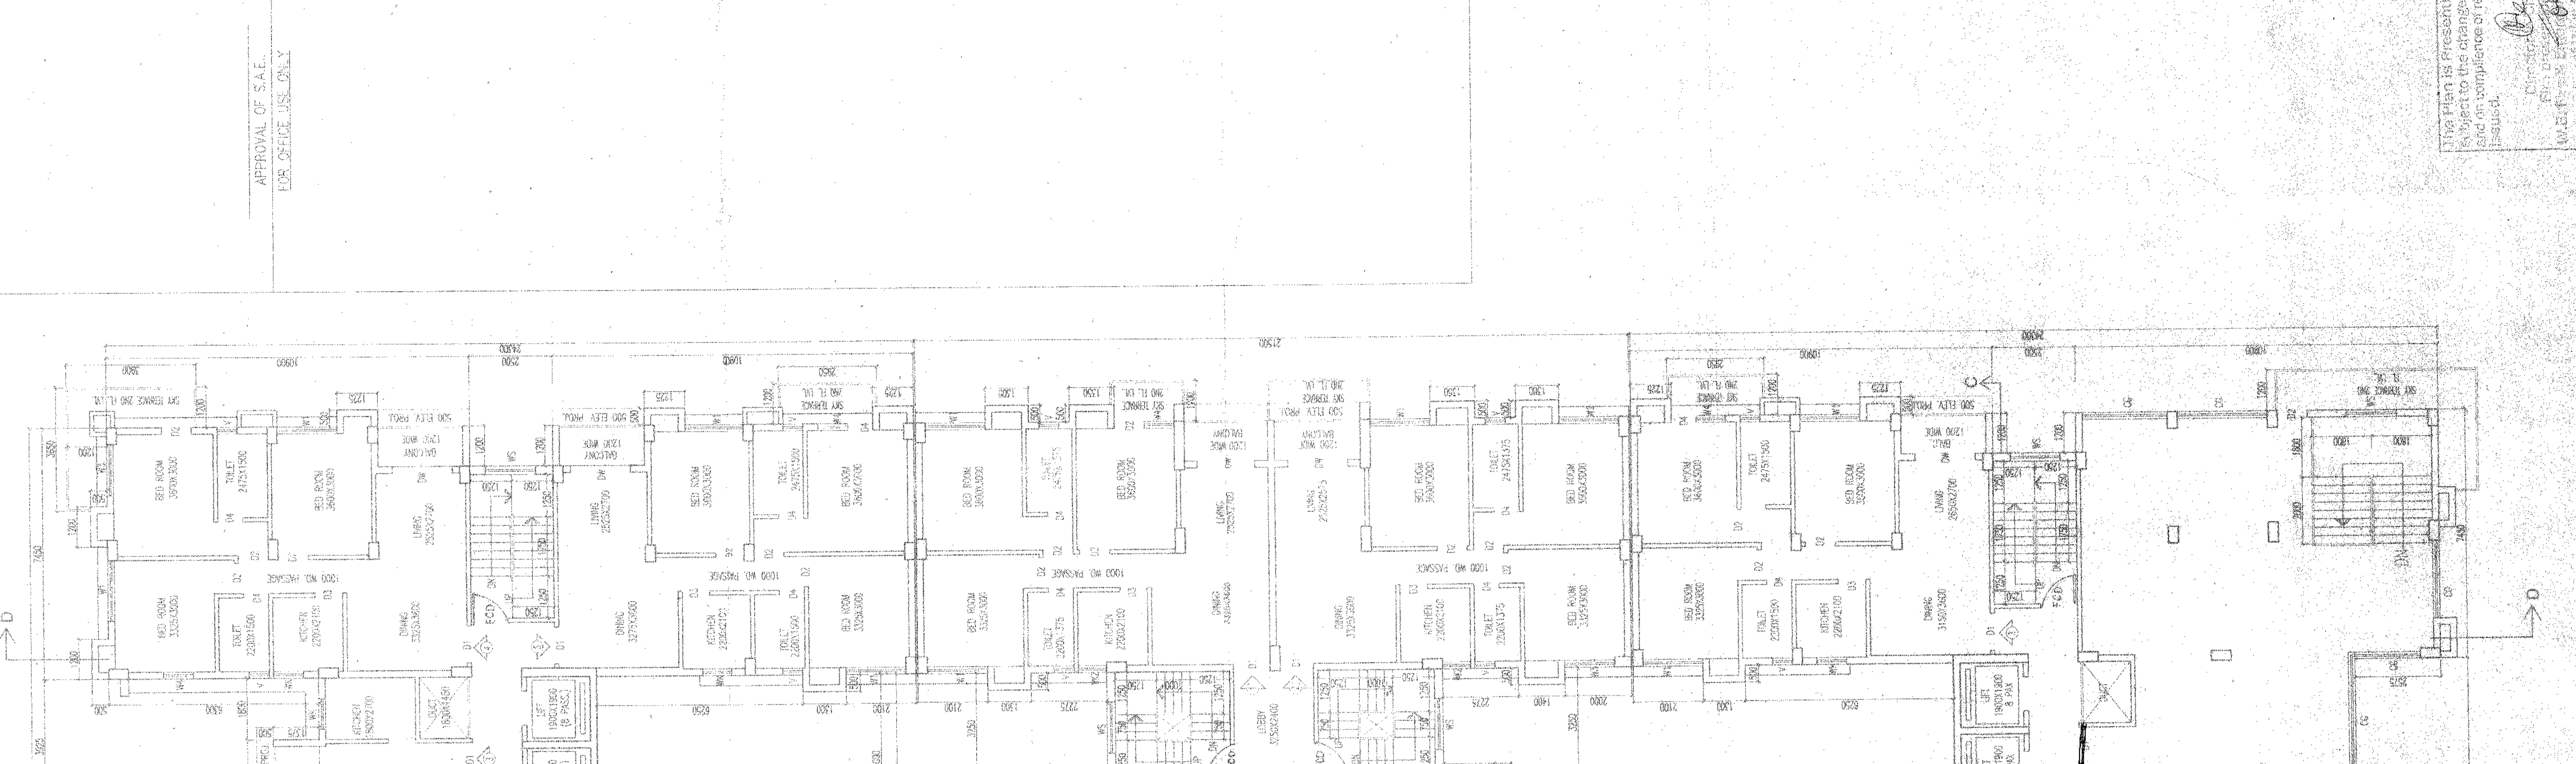

1ST FLOOR PLAN

2ND FLOOR PLAN