


SECTION AT - AA
SCALE - 1:100

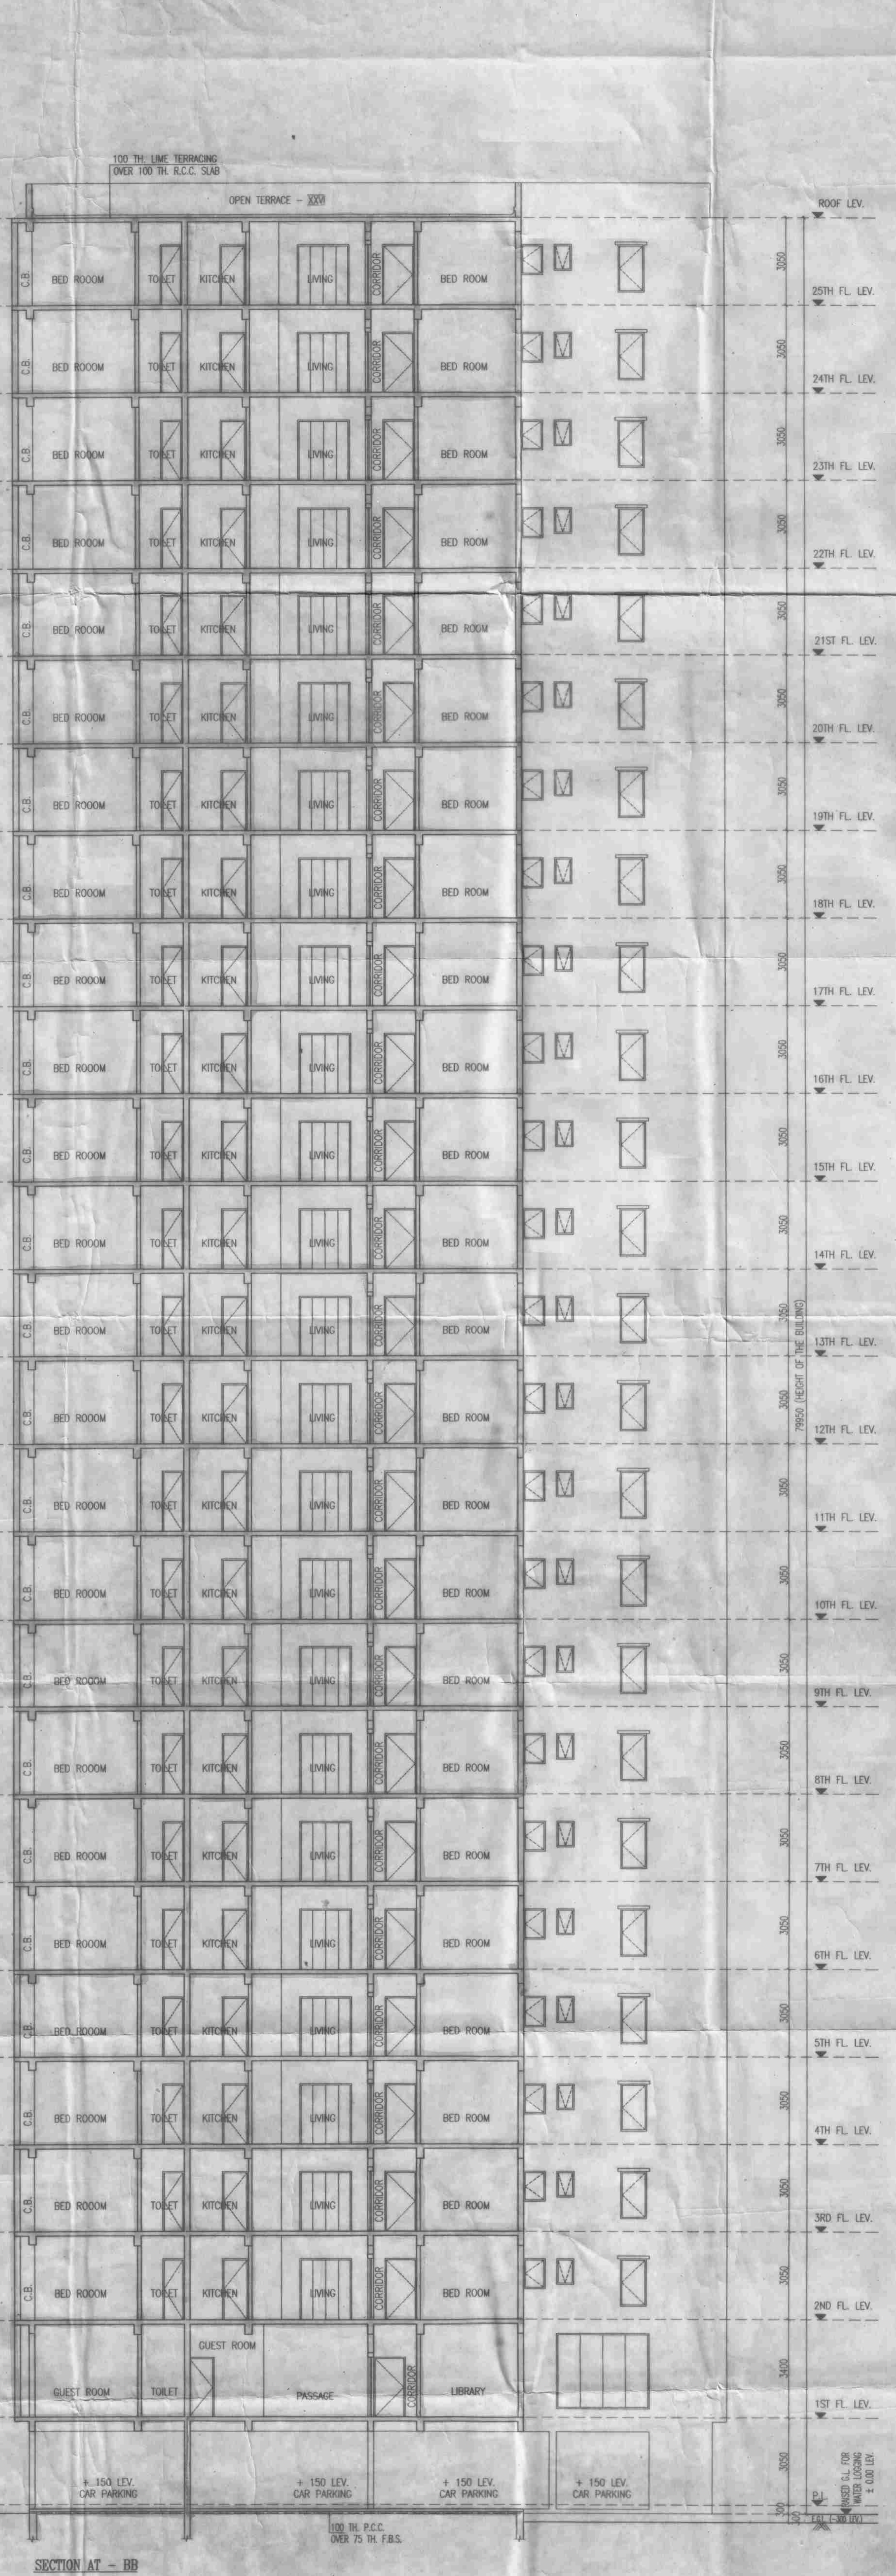

SECTION AT - BB
SCALE - 1:100

SCHEDULE OF DOORS & WINDOWS

TYPE	SILL	LINTEL	SIZE	TYPE	SILL	LINTEL	SIZE
DD	-	2100	2400x2100	W	900	2100	1800x1200
D	-	2100	1800x2100	W1	450	2100	1500x1650
D1	-	2100	1100x2100	W2	450	2100	1200x1650
D2	-	2100	900x2100	W3	450	2100	900x1650
D3	-	2100	825x2100	W4	800	2100	750x1200
D4	-	2100	750x2100	W5	900	2100	1100x1200
DW	-	2100	1800x2100	WK	1050	2100	750x1050
F.C.D.	-	2100	1100x2100	WV1	1050	2100	800x1050
F.C.D.1	-	2100	1500x2100	W5	900	2100	1500x1200
				V1	1200	2100	600x900

- SPECIFICATION OF BUILDING**
- ALL DIMENSIONS ARE IN MM.
 - 1ST CLASS CEMENT BRICK WORK IN SUPER STRUCTURE.
 - 125x75 MM THK 1ST CLASS BRICK WORK 1:4 WITH H.B. WIRE NETTING.
 - LEAN CONC. 1:3:6 WITH 16 MM DOWN GRADED STANCHIONS.
 - R.C.C. WORK FOR ROOF, SLAB, LINTEL, BEAM, COLUMN (1:1.5).
 - CEMENT SAND PLASTER 19 MM THK ON OUTSIDE & INSIDE WALLS OR 12 MM & 6 MM THK IN CEILING & R.C.C. CHAJJA.
 - 20 MM THK 1.5% FLOORING WITH NEAT CEMENT AT TOP INCL. SORTING.
 - A BRICK FLAT SLABING IN FLOORING & FOUNDATION.
 - MILD STEEL T-BARS FOR COLUMNS, BEAMS, LINTELS & SLABS INCLUDING DISTRIBUTORS & BRIDGES.
 - WIRE & LABOUR FOR SHUTTERING OF R.C.C. WORKS INCLUDING STAK PROP. TO BE PLACED AS PER DETAIL.
 - SANITARY & PLUMBING, FITTING & FIXING COMPLETE AS PER DETAIL.
 - ALL OUTSIDE WALLS 200 MM THK & INSIDE WALL 125 & 75 MM THK AS STATED WITH H.B. WIRE NETTING IN EVERY 3RD LAYER.

SIGNATURE OF OWNER

I/WE CONFIRM THAT THE ERECTION OF BUILDING TO BE UNDERTAKEN SHALL BE STRICTLY IN ACCORDANCE WITH THE WEST BENGAL MUNICIPALITY BUILDING RULES 2007 & AMENDMENT 2016.

Premier Mica Mining And Manufacturing Co.
Partner
SIGN. OF OWNER

CERTIFICATE OF ARCHITECT

I CERTIFY THAT ALL THE ARCHITECTURAL DRAWINGS OF THE PROJECT AT HOLDING NO.-98/A, B.T. ROAD, R. S. DAG NO.-229/1073 & 127 MADUJA-PALPARA, J.L. NO.-07, UNDER BARANAGAR MUNICIPALITY, KOLKATA-700090, HAVE BEEN PREPARED BY ME & CERTIFY THAT THE PLANS AND DRAWINGS COMPLYING WITH ALL THE PROVISIONS REGARDING THE FIRE PROTECTION AS PER THE WEST BENGAL MUNICIPALITY BUILDING RULES 2007 & AMENDMENT 2016. I SHALL BE HELD RESPONSIBLE IF ANY INCORRECT INFORMATION IS FURNISHED BY ME OR ANY VIOLATION OF PROVISIONS OF THESE RULES OR THE PREVAILING NATIONAL BUILDING CODE IS FOUND IN ANY OF THE DRAWINGS AND DOCUMENTS, SIGNED BY ME AND SUBMITTED TO THE SANCTIONING AUTHORITY FOR OBTAINING SANCTION.

Rajkumar Agarwal
Architect
Member of Council of Architecture CA/94/17940
SIGN. OF ARCHITECT

RAJKUMAR AGARWAL
COUNCIL REGISTRATION NO. CA/94/17940
ADDRESS:
142, ACHARNAL & ASSOCIATES
8B, ROYD STREET (2ND FLOOR), KOLKATA-16.

IT IS HEREBY CERTIFIED THAT THE STRUCTURAL DRAWINGS ARE PREPARED FOR EARTHQUAKE RESISTANCE IN ACCORDANCE WITH THE WEST BENGAL MUNICIPALITY BUILDING RULES 2007 & AMENDMENT 2016.

Sujit Mitra
M.E., F.I.E., L.M.I.S.S., Chartered Engg.
Empanelled
Geotechnical Engineer
Baranagar Municipality
LIC No.-BM/GEO-TECH-1/001
SIGN. OF GEO-TECHNICAL ENGINEER

CERTIFICATE OF STRUCTURAL ENGINEER

CERTIFIED THAT THE STRUCTURAL DRAWING & DESIGN OF BOTH FOUNDATION & SUPER STRUCTURE OF THE BUILDING / BUILDINGS HAS BEEN MADE CONSIDERING THE SOIL TEST REPORT, AS PER THE RULES AND REGULATIONS MADE UNDER THE ACT AND ALSO CONSIDERING ALL POSSIBLE LOADS, SEISMIC LOAD AND THE MOMENTS GENERATED BY THE PROPOSED STRUCTURE AS PER THE BUREAU OF INDIA STANDARD AND NATIONAL BUILDING CODE OF INDIA AND CERTIFIED THAT IT IS SAFE & STABLE IN ALL RESPECT AND THESE PROVISIONS SHALL BE ADHERED TO DURING THE CONSTRUCTION.

Sujit Mitra
M.E., F.I.E., L.M.I.S.S., Chartered Engg.
Empanelled
Structural Engineer
Baranagar Municipality
LIC No.-BM/ENG-1/001
SIGN. OF STRUCTURAL ENGINEER

SANJAY J. PAREKH
EMPAANELLED STRUCTURAL REVIEWER
BARANAGAR MUNICIPALITY CLASS-I
EMPAANELMENT NO.-18/18/R-801
M.E.(STRUC), M.E.(CONST. ENG.)
E.S.E. NO.104(I)K.M.C.
SIGN. OF STRUCTURAL REVIEWER

TIRTHA PRATIM MUKHOPADHYAY
EMPAANELLED LICENCE BUILDING SURVEYOR CLASS-I
BARANAGAR MUNICIPALITY
LIC NO. 98030914
SIGN. OF L.B.S.

TITLE

SECTION AT - AA & BB

PROJECT

PROPOSED G+XXV (79.95 MT) STORED RESIDENTIAL BUILDING AT HOLDING NO.-98/A, B.T. ROAD, R. S. DAG NO.-209/1073 & 127 CORRESPONDING L.R. DAG NO.-631, 703, 709, 729, L.R. KHATIAN NO.-140, MADUJA-PALPARA, J.L. NO.-07, UNDER BARANAGAR MUNICIPALITY KOLKATA-700090

DATE	JOB NO.	DEALT	CHECKED	SHEET NO.
28/06/19	ARCH/571/2015	MUSTAFA	NORMAL	03 OF 03
SCALE 1:100 ARCHITECT				
RAJ AGARWAL & ASSOCIATES 8B, ROYD STREET, KOLKATA-16				

Sanctioned Valid upto 22.02.20

சமர்ப்பிப்பு

Baranagar Municipality

Chairman

SANCTIONED

பேரவைத் தலைவர்



Baranagar Municipality

Sd/- Assistant Engineer

P.W. Department

சட்டாளி

Information should be given to the office before execution

Any deviation or alteration requires the sanction of the Municipal Authority

Sanctioned by the Councilors at their meeting held on 24.02.20
Vide Item No. 51/2020

1st 19/20