

9.5.4. 104.5.00

Sanctioned by the Councilors of  
their meeting held on 23.03.2020  
Vote Item No. 104.5.00



And sanction is sanctioned  
by the Municipal Council of  
Baranagar Municipality



Sanctioned  
Sd/- Assistant Engineer  
P. W. Section  
Baranagar Municipality

স্বাক্ষরিত করিয়া  
তারিখ - ২৩.০৩.২০২০

Sanctioned Ward Upo. ১০৩.০৩.০৩

**SANCTIONED**  
Chairman  
Baranagar Municipality



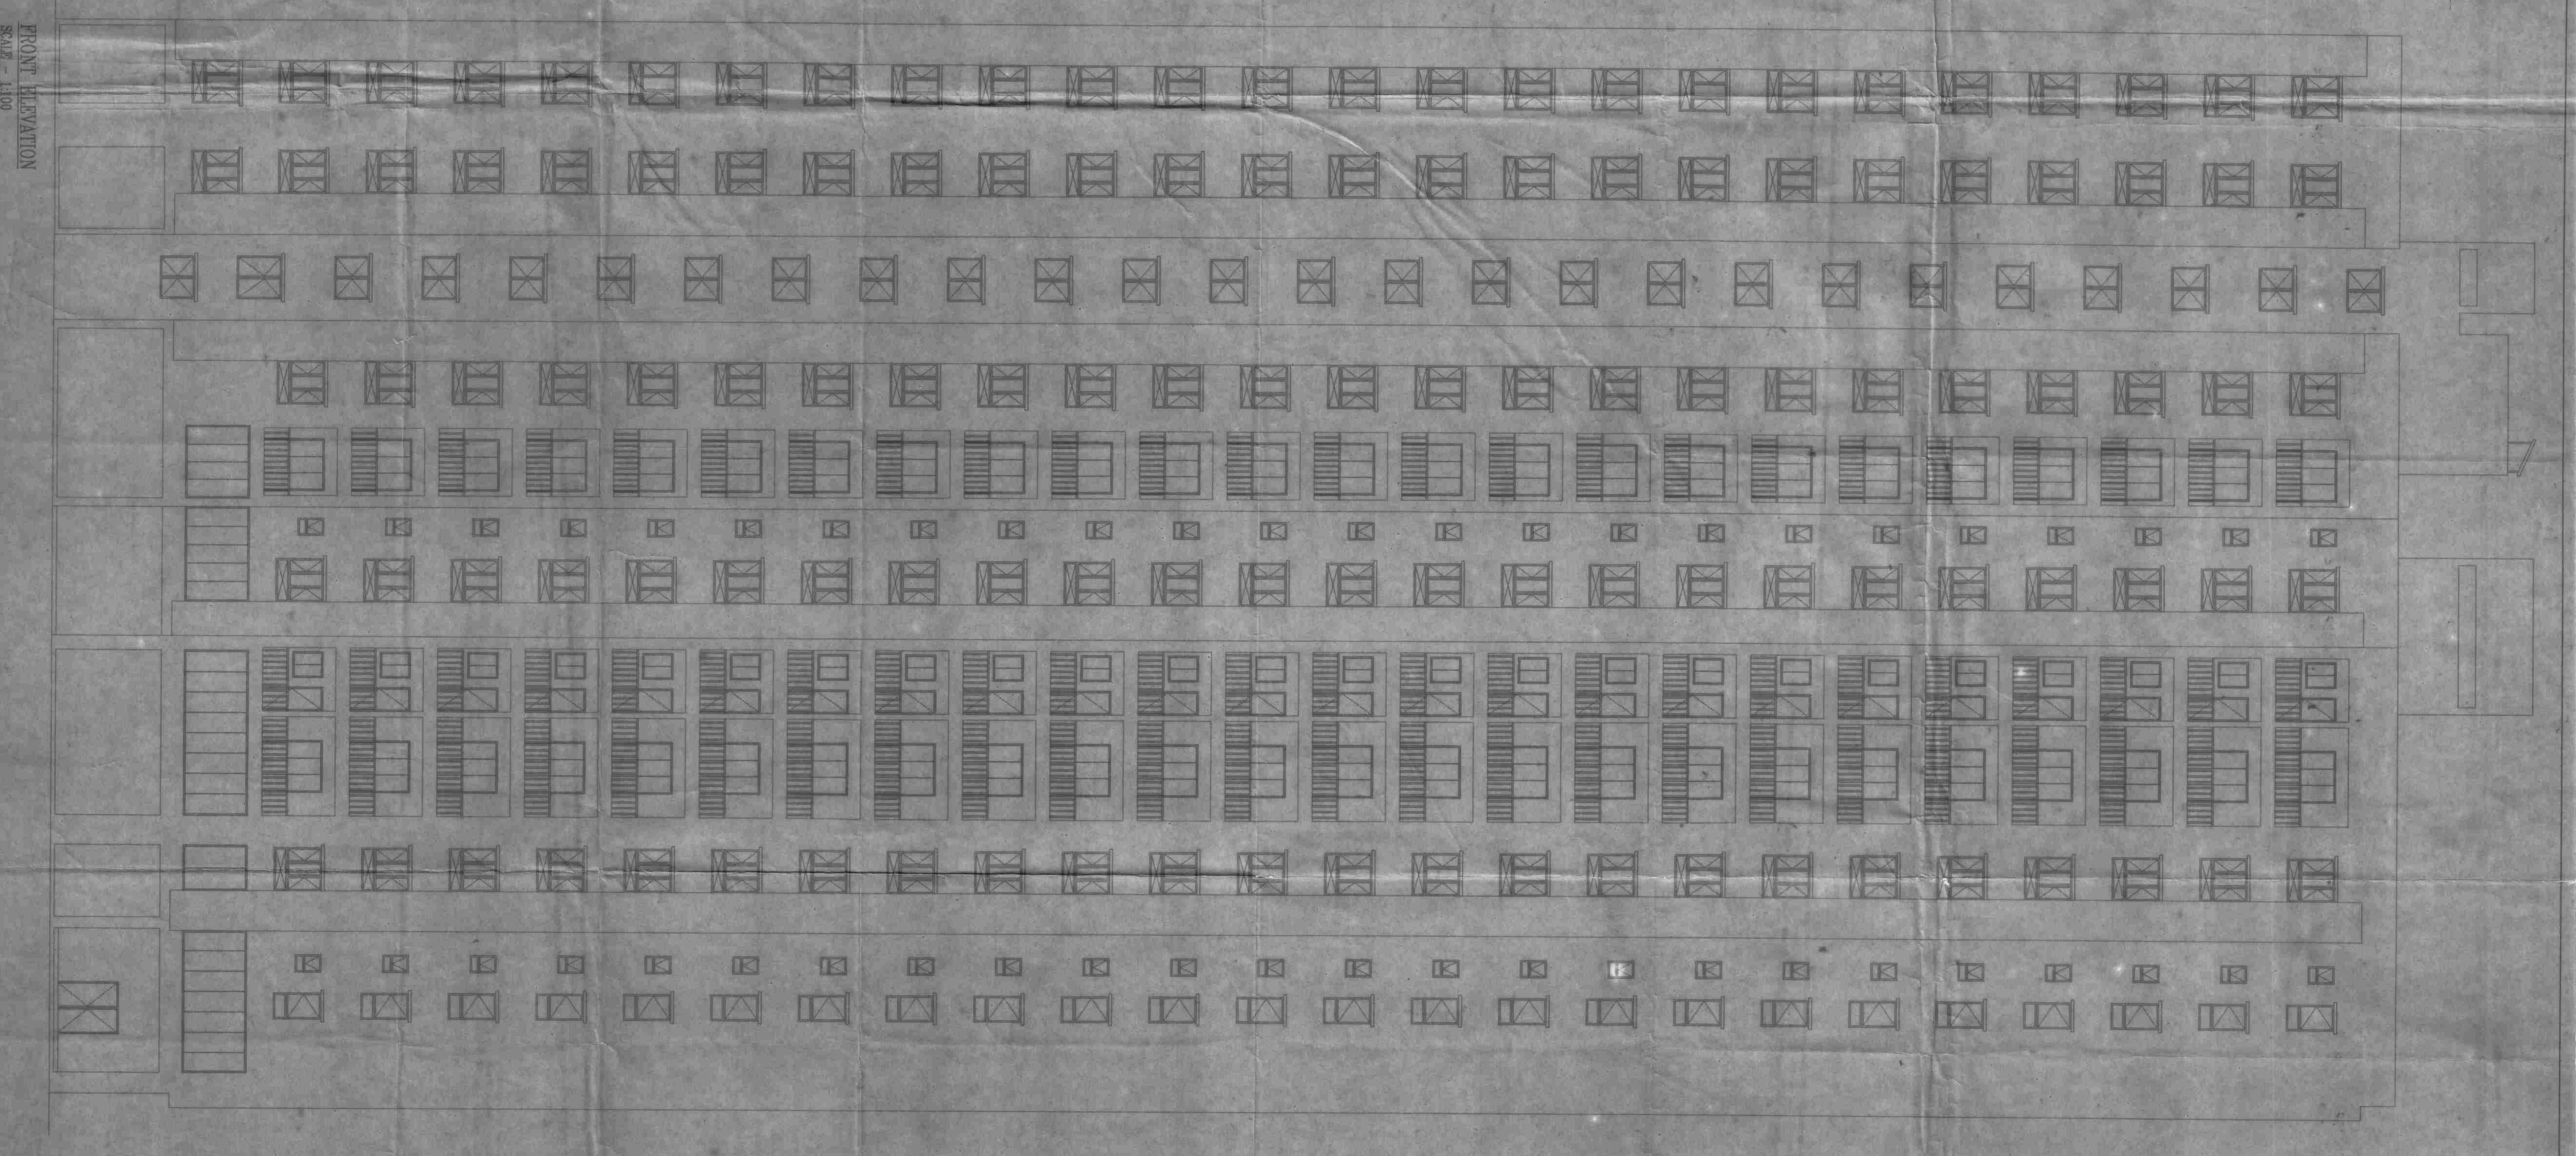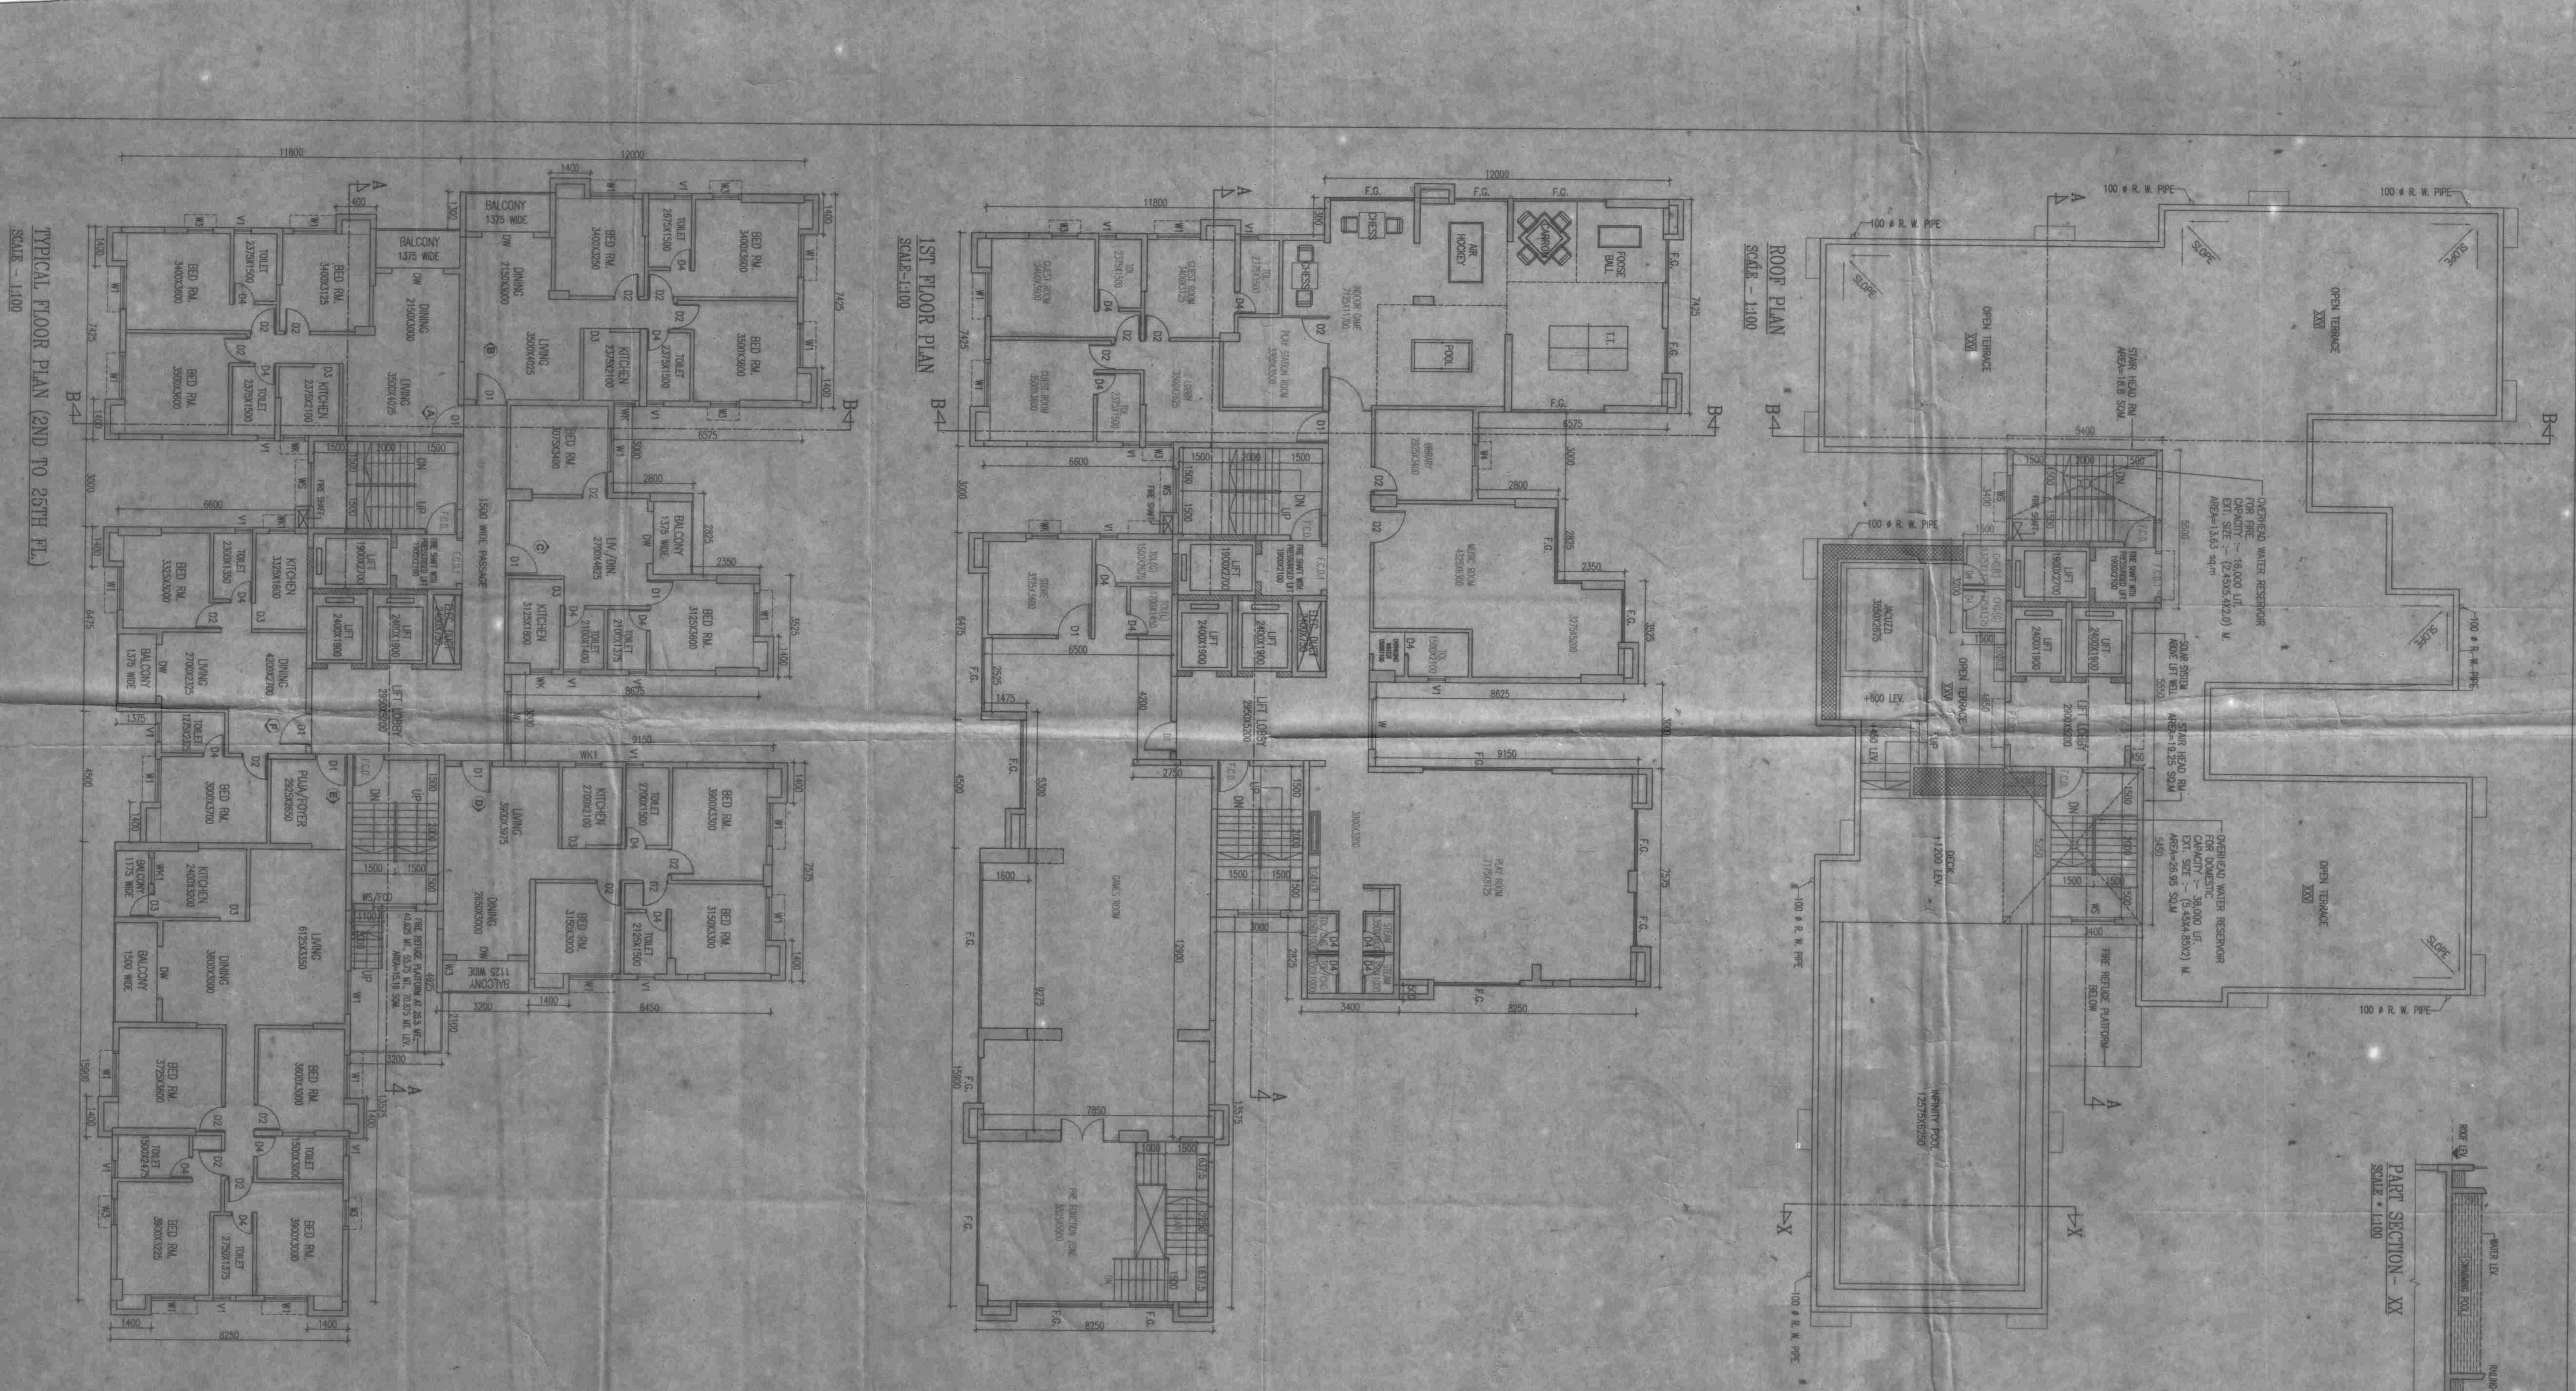

**SCHEDULE OF DOORS & WINDOWS**


**SPECIFICATION OF BUILDING**

1. ALL DIMENSIONS ARE IN MM.  
2. IS CODES SHALL BE APPLIED IN EVERY CASE.  
**SIGNATURE OF OWNER**

I/WE CERTIFY THAT THE INFORMATION CONTAINED HEREIN IS TRUE AND CORRECT TO THE BEST OF OUR KNOWLEDGE AND BELIEF.

*(Signature)*  
**OWNER**

**CERTIFICATE OF ARCHITECT**



*(Signature)*  
**ARCHITECT**




