

PARTY'S COPY






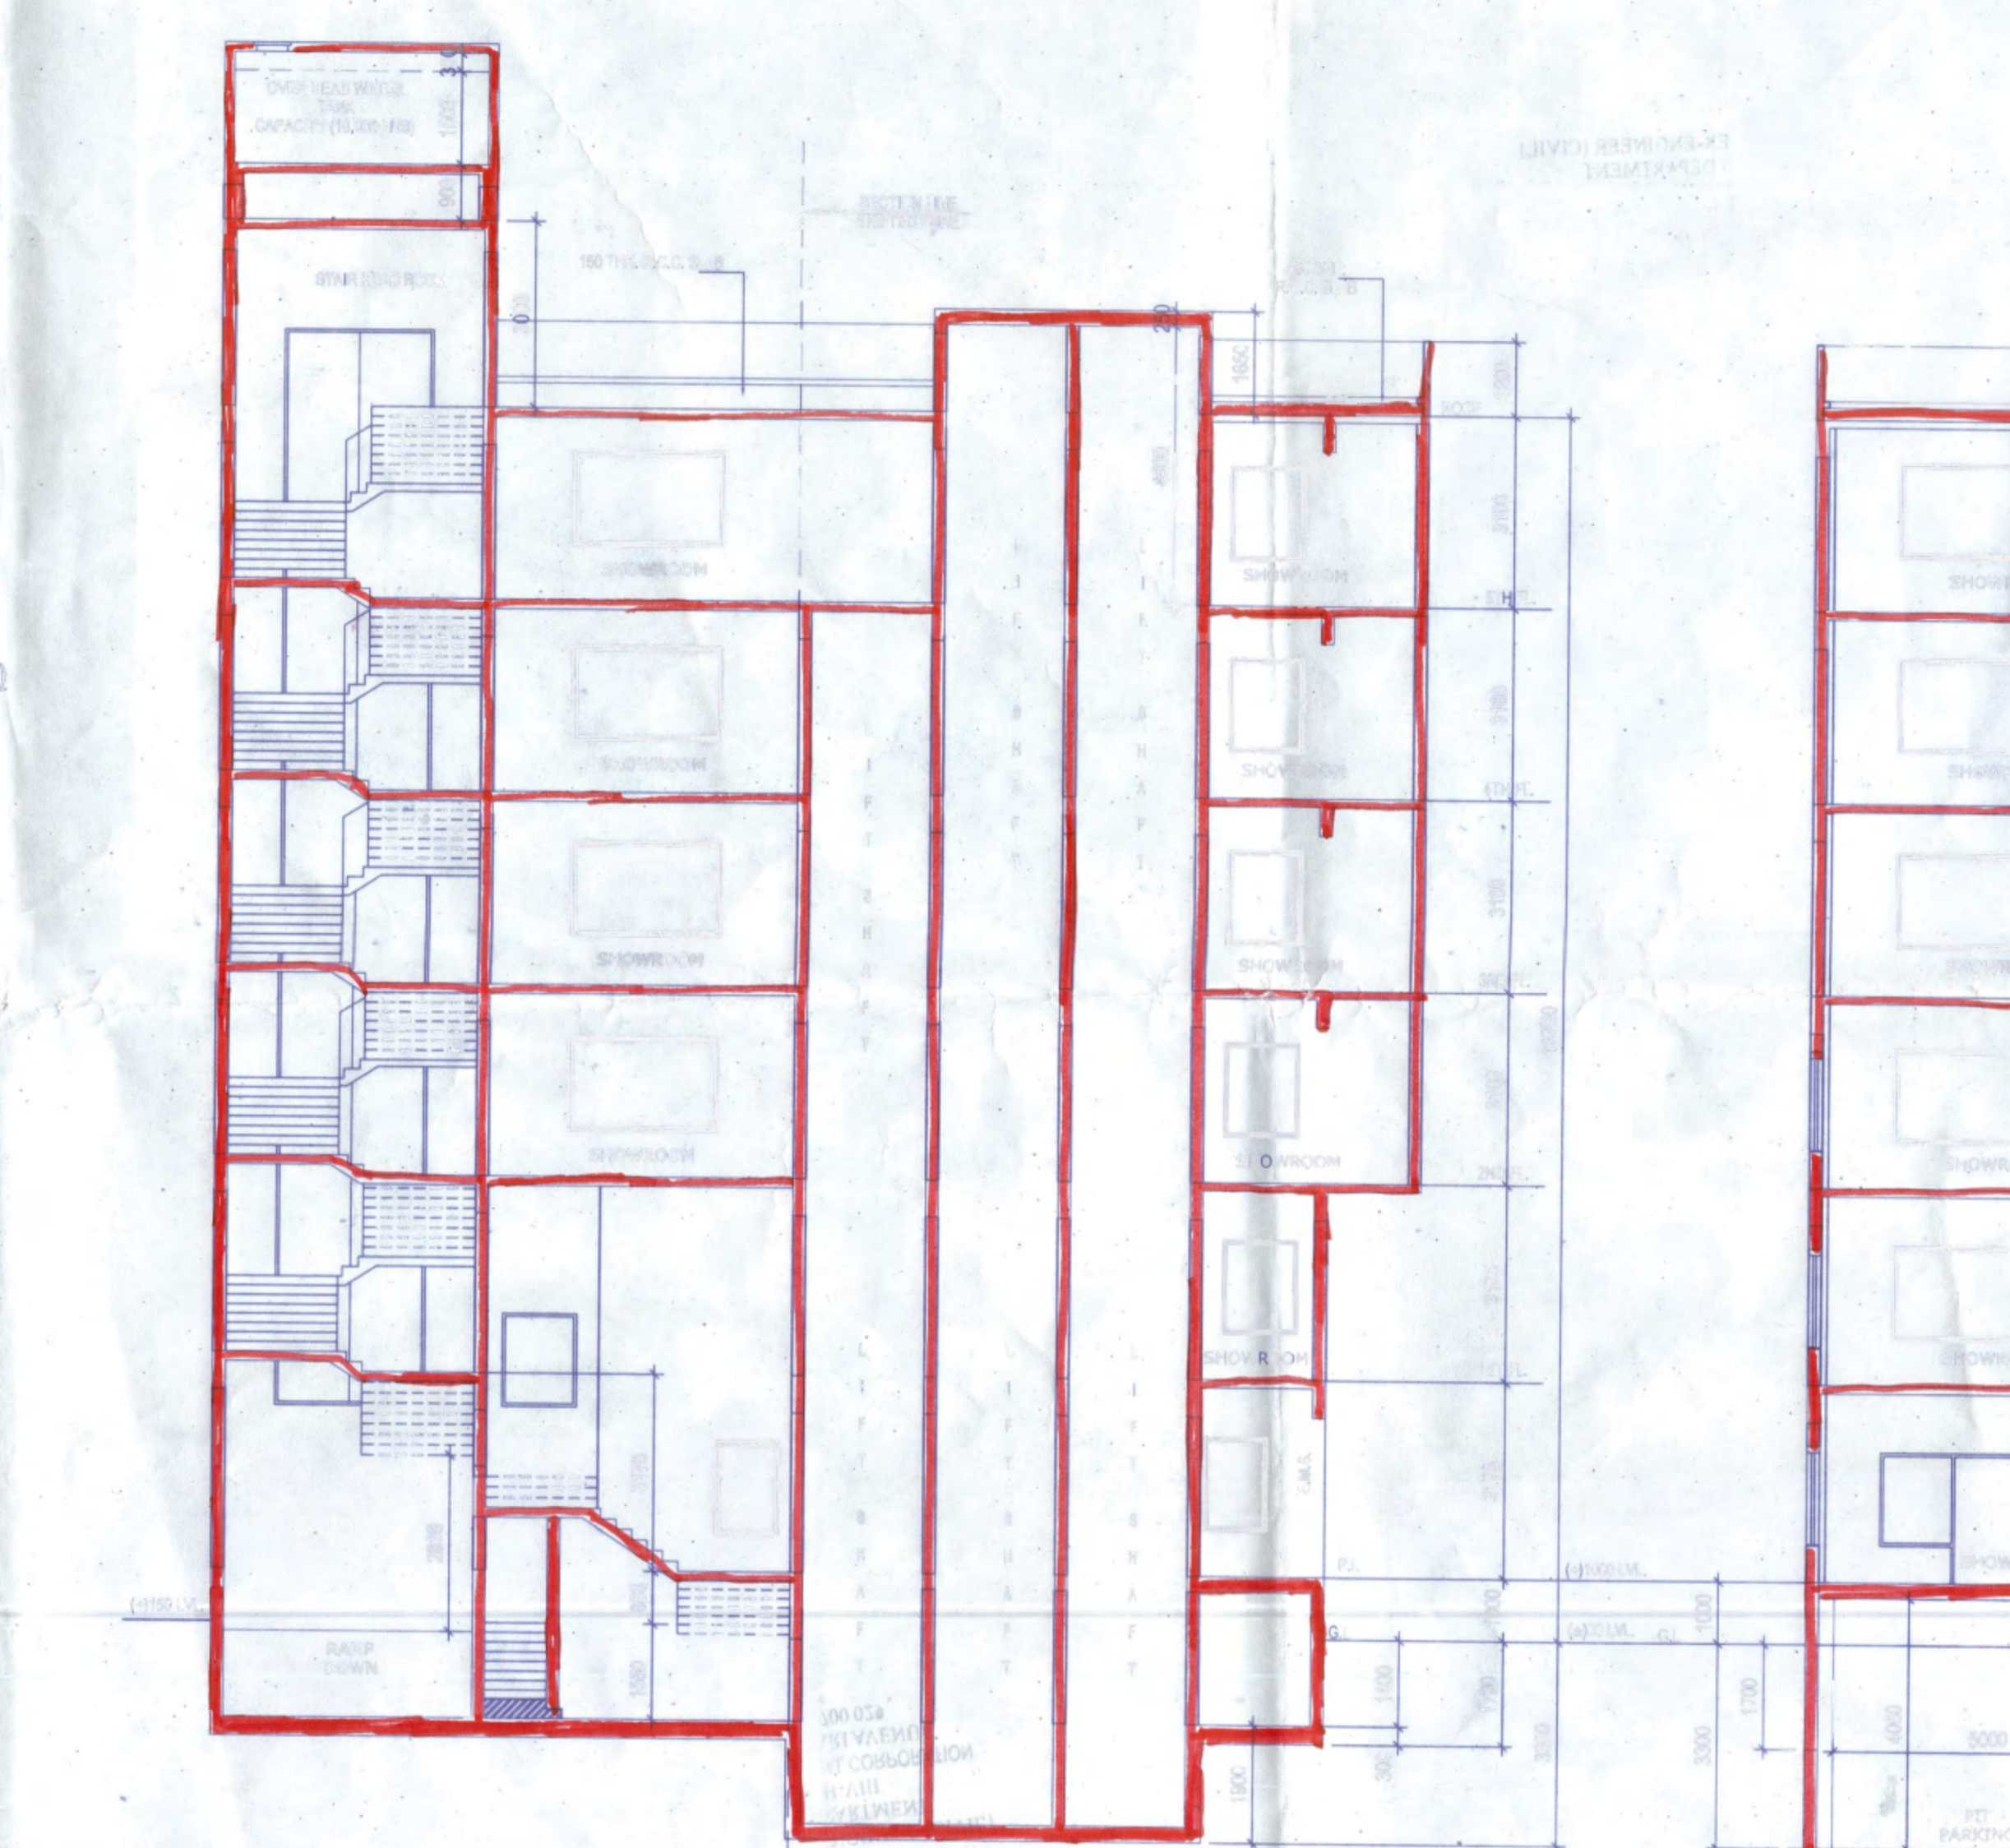


Table with 12 columns: AREA, NO. OF ROOMS, NO. OF PERSONS, etc. It lists various areas of the building and their respective capacities.

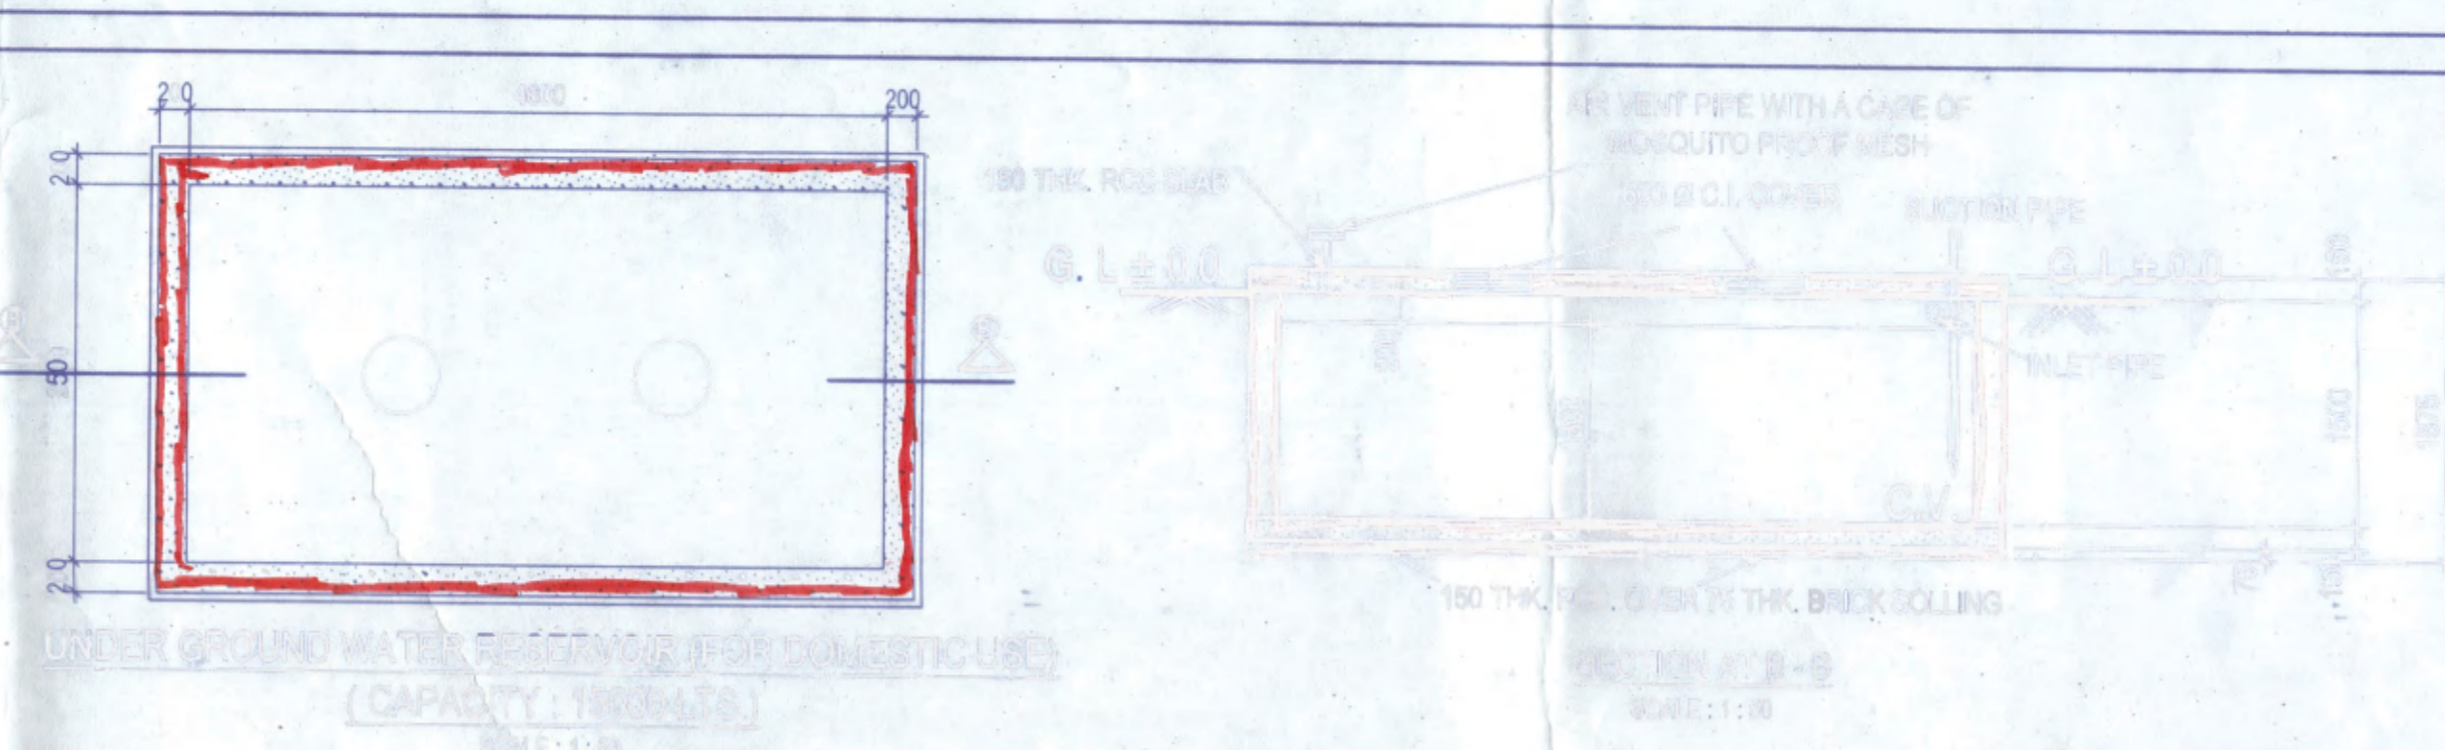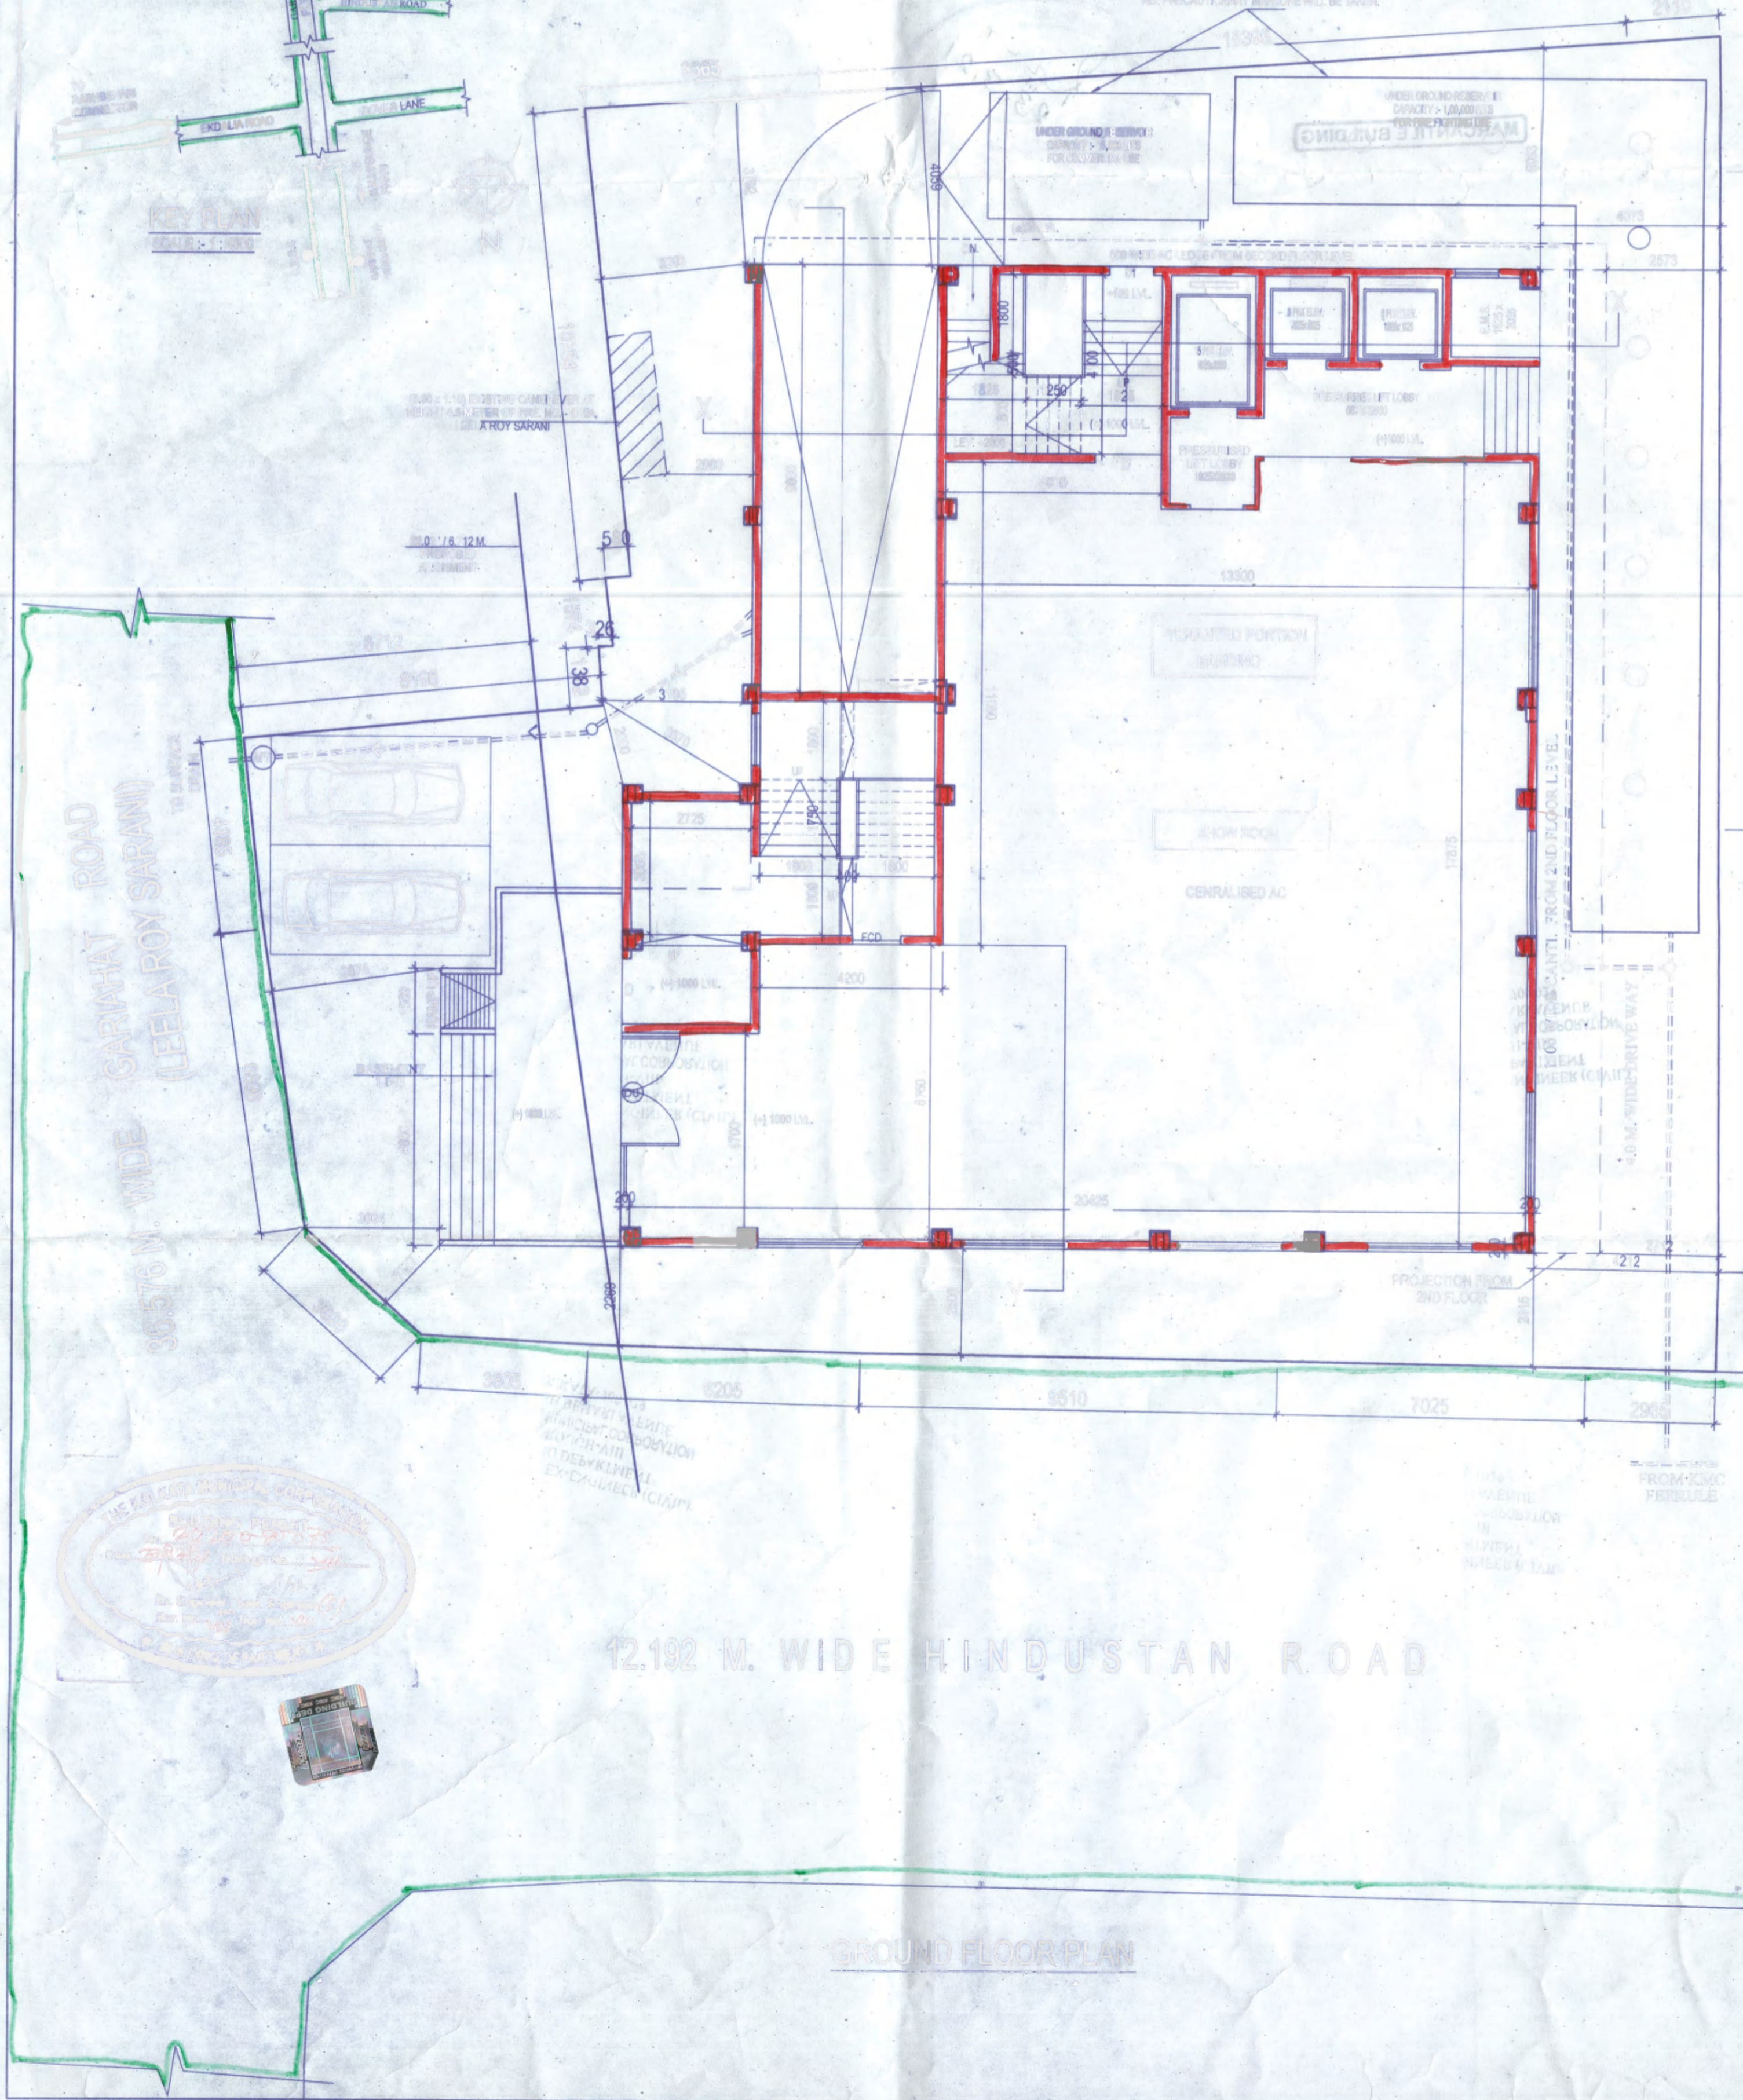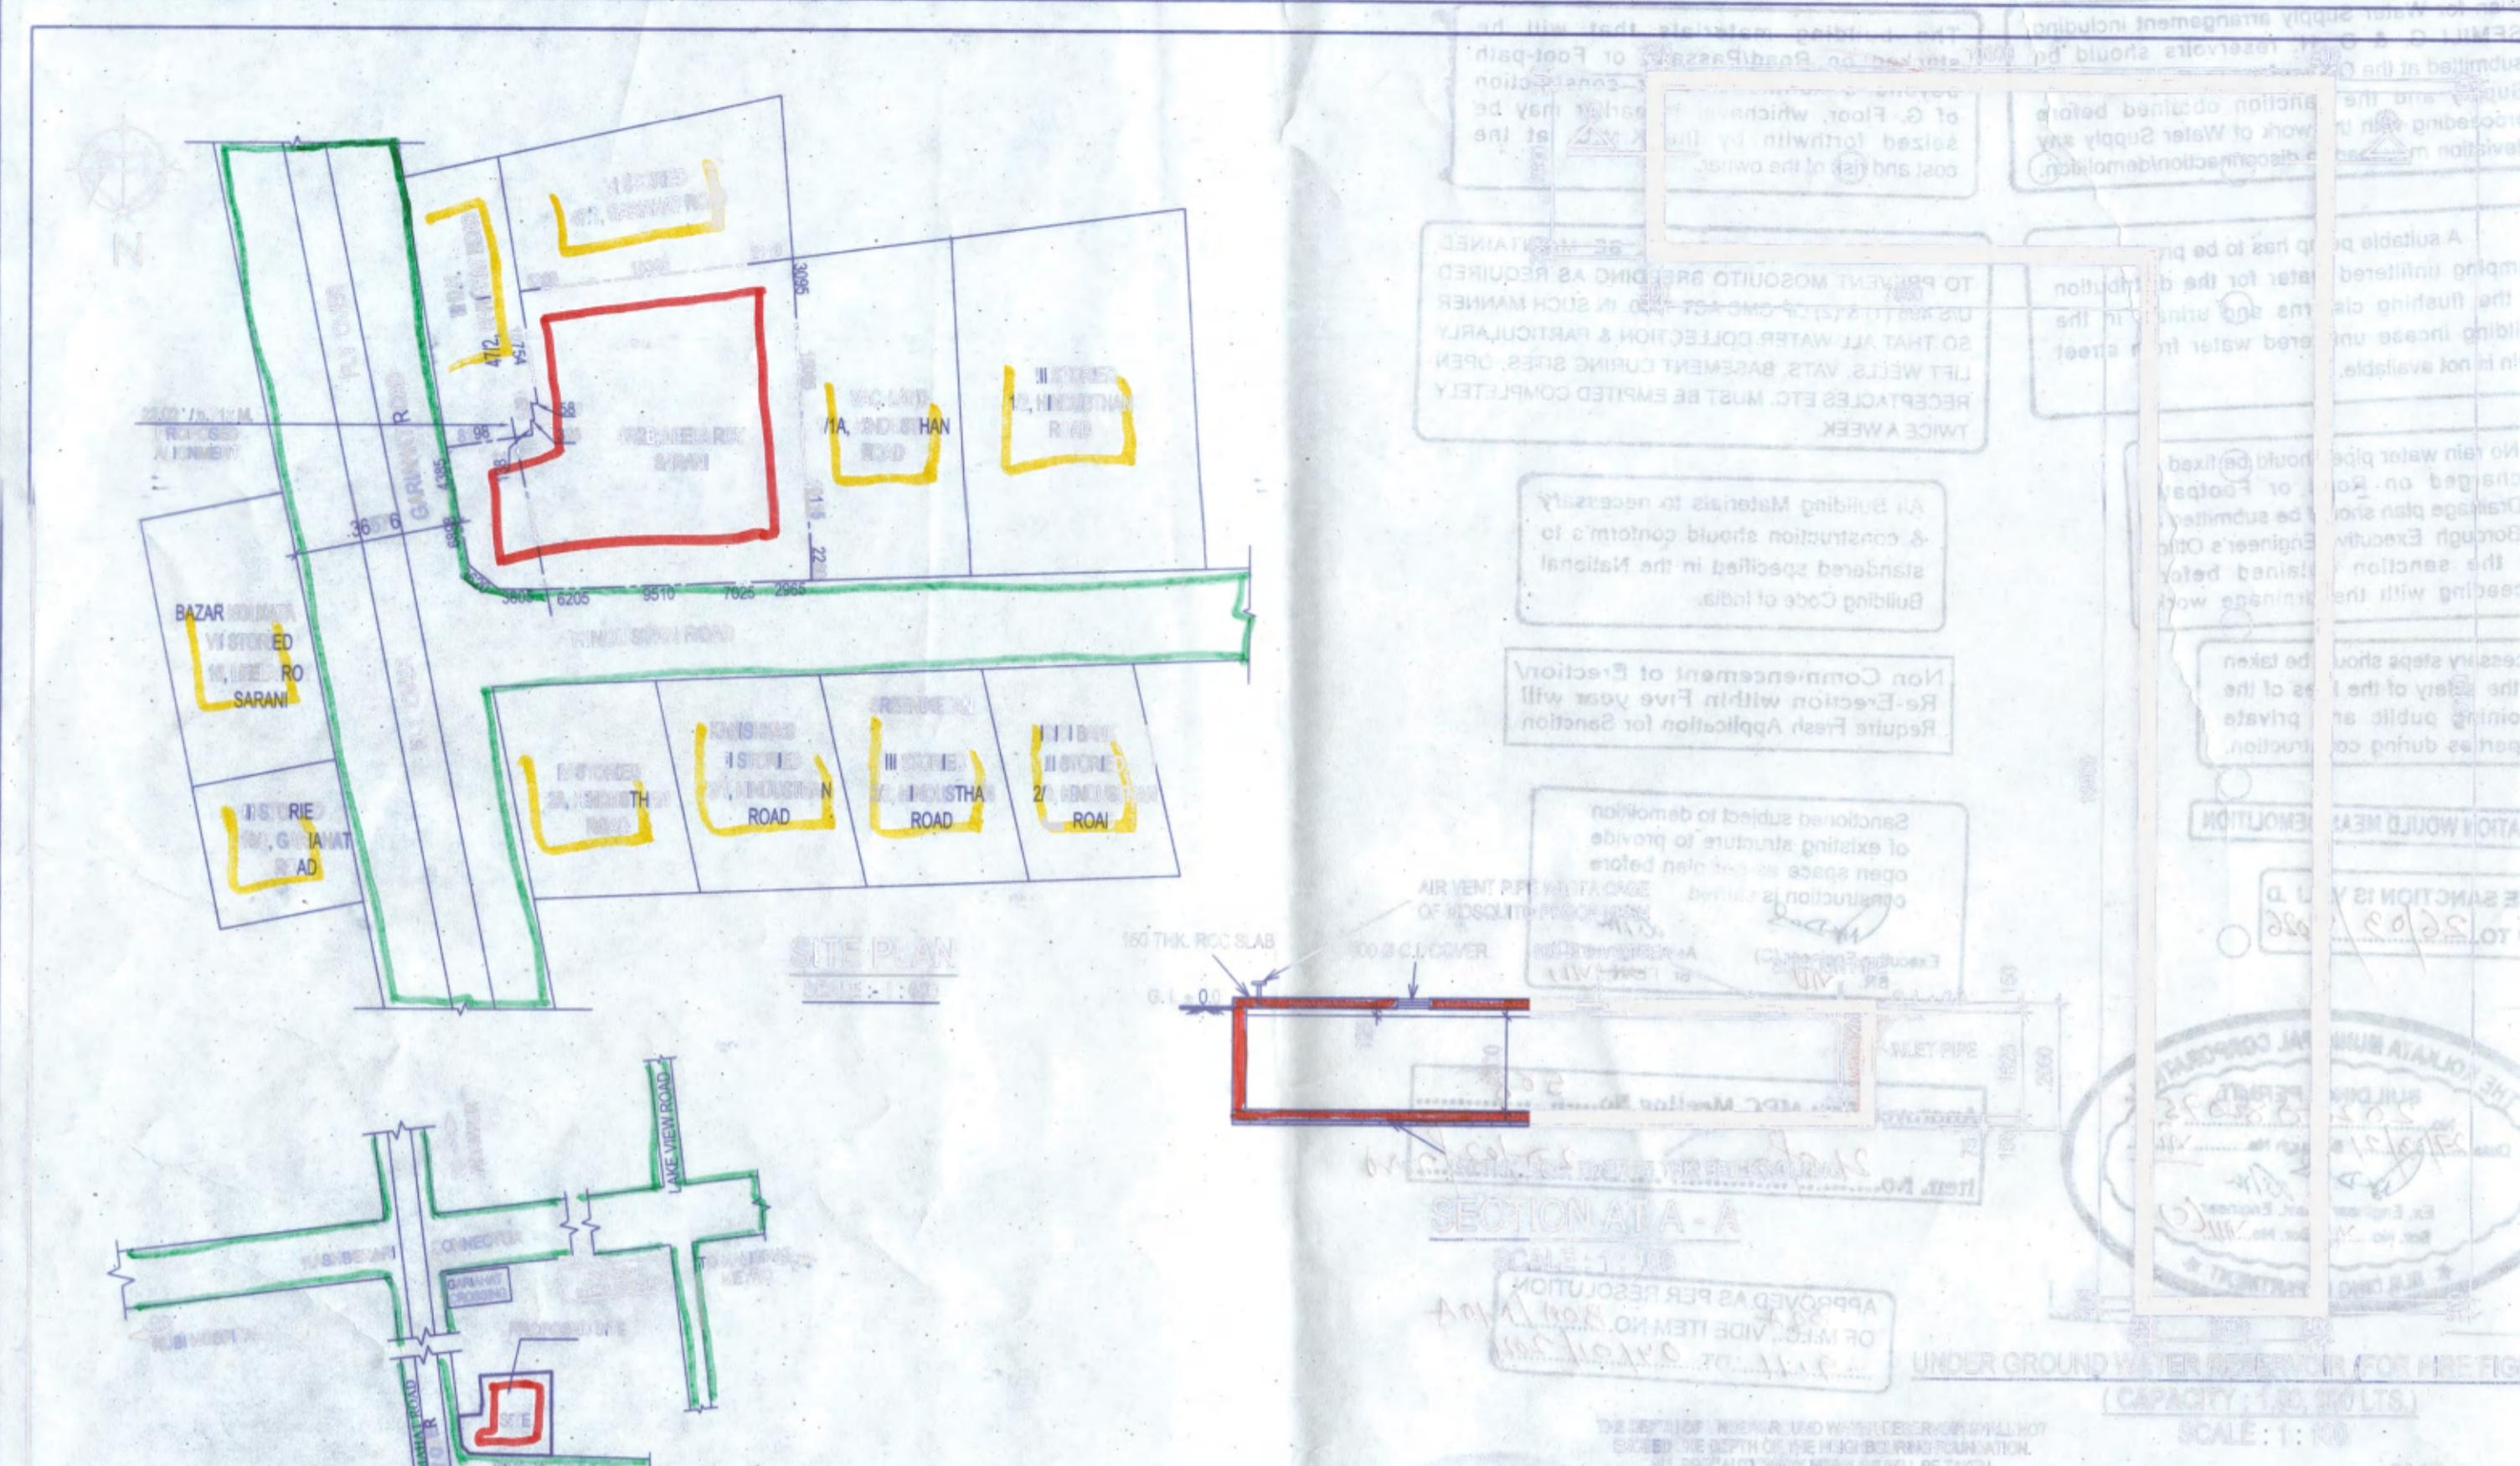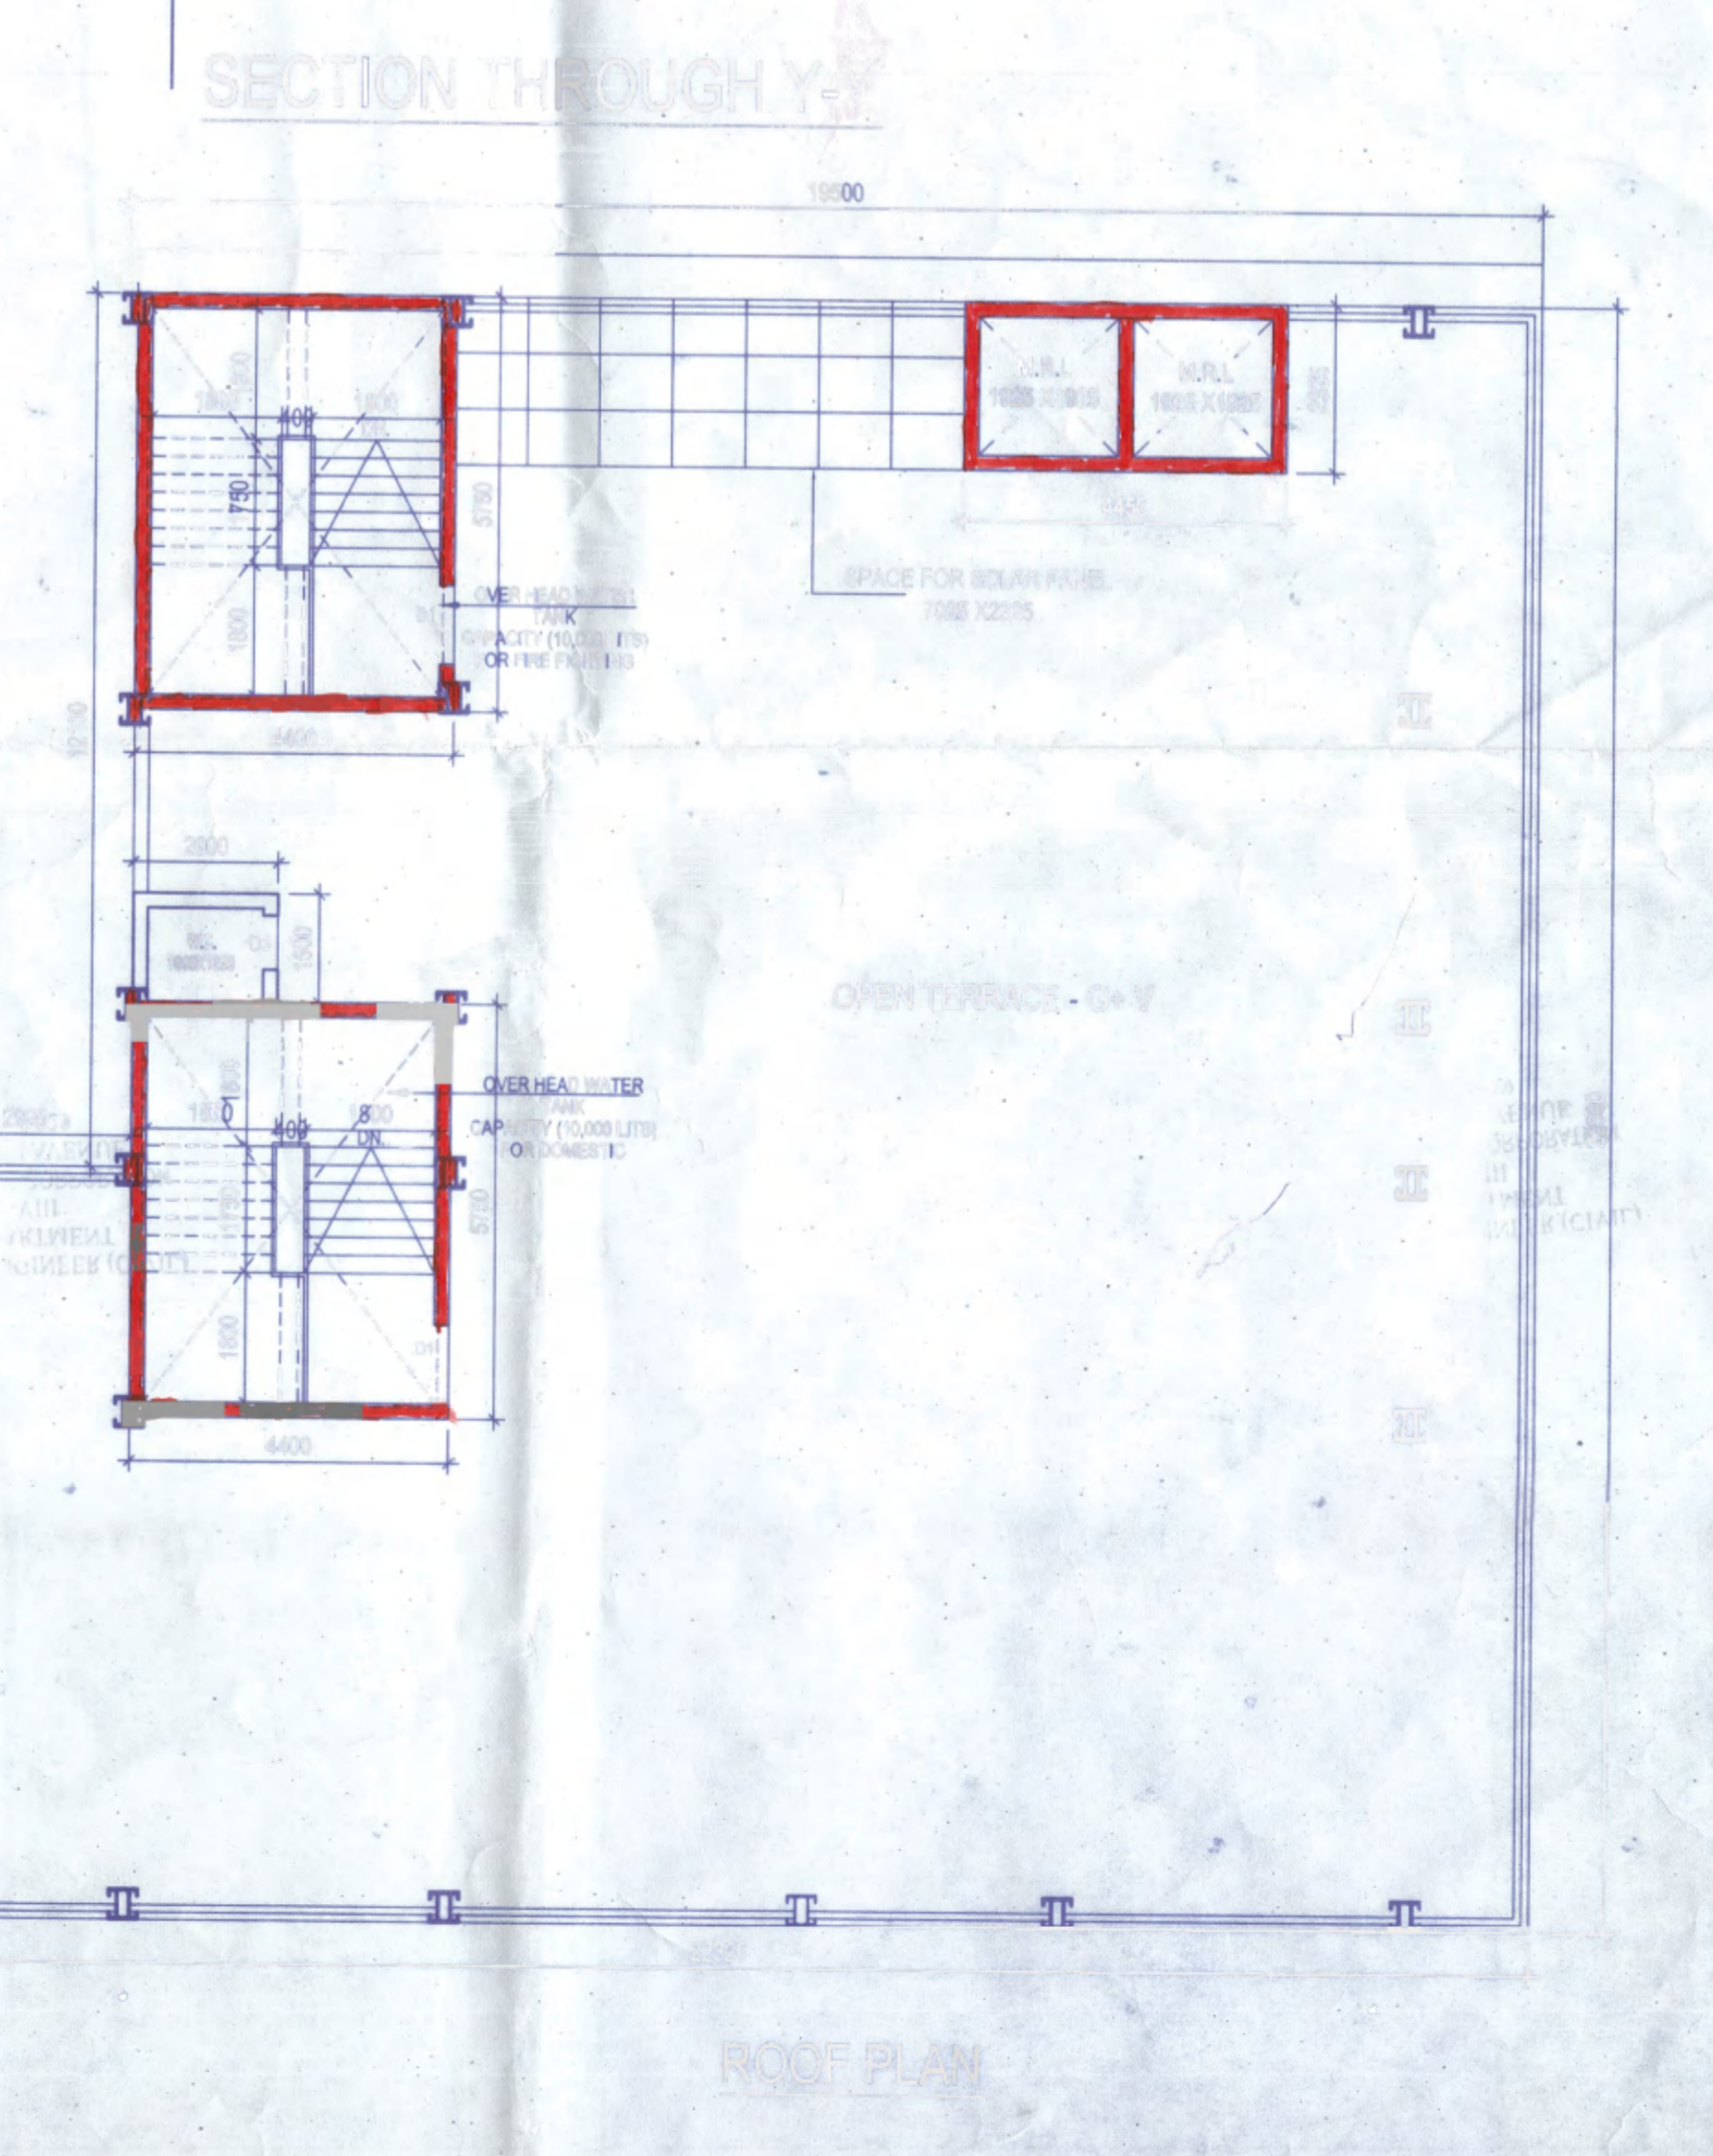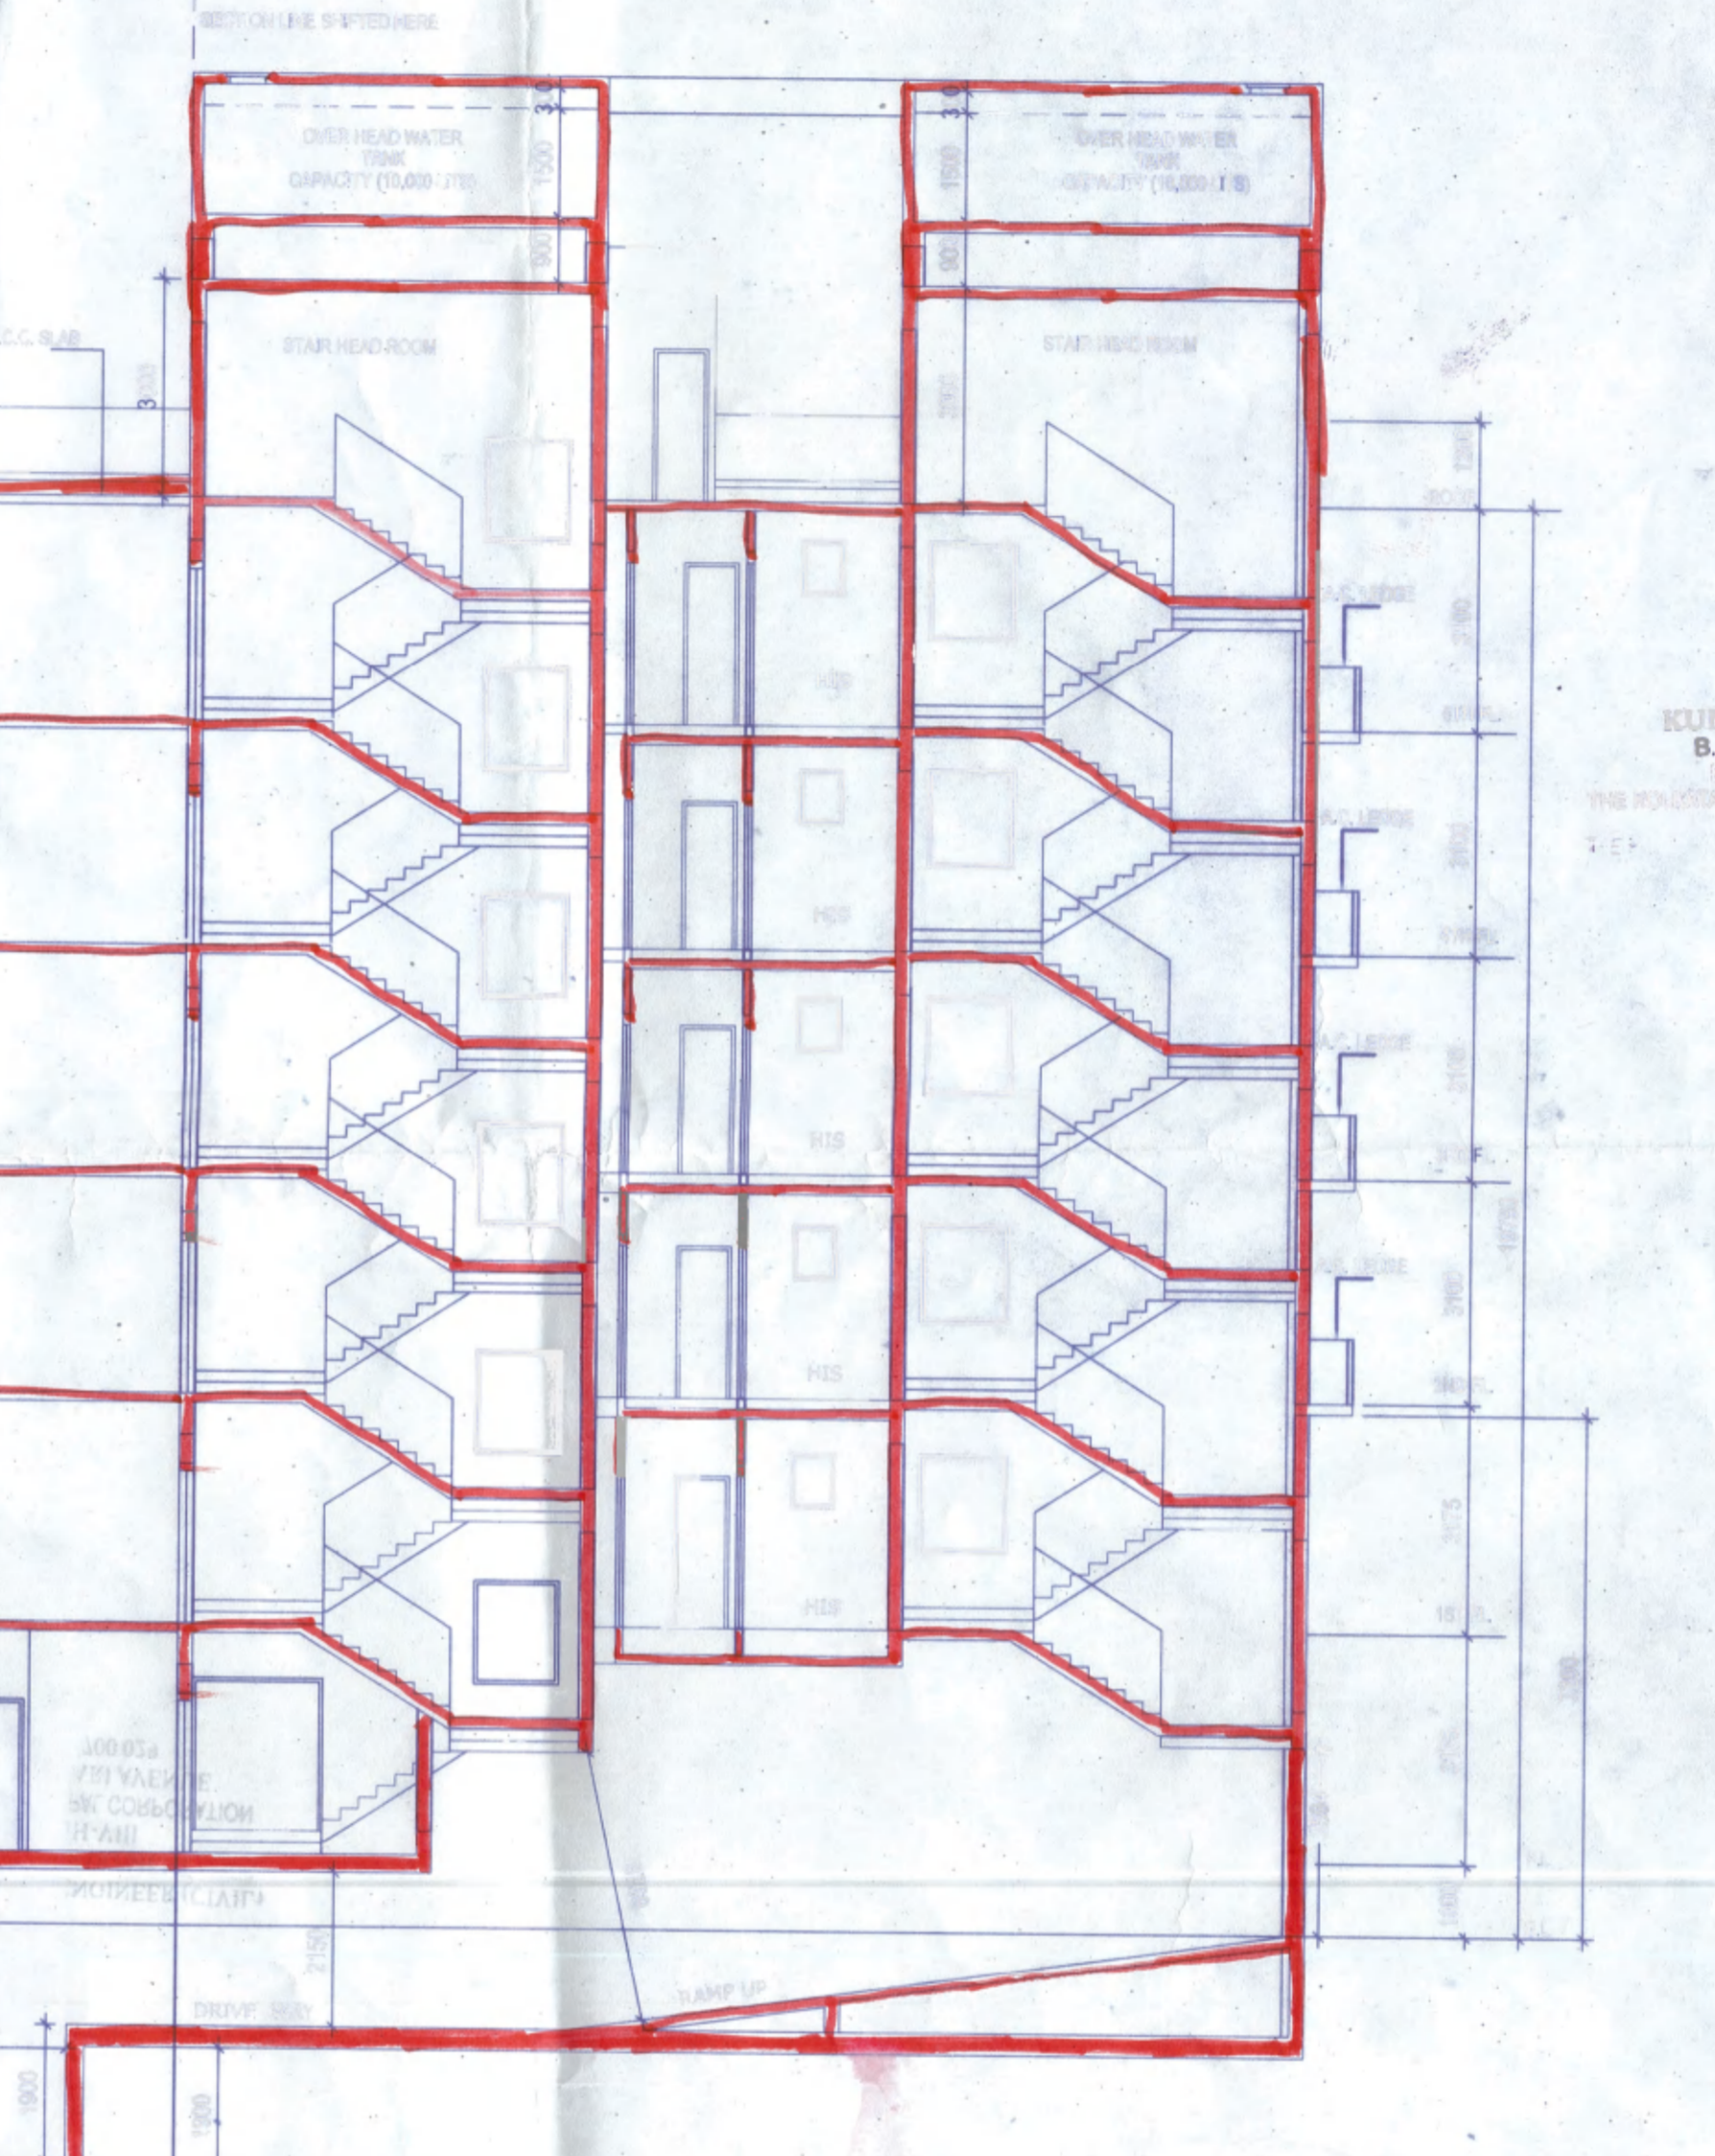







