

R.S. & L.R. DAG No.- 2816, 2827, 2801 L.R.
 KHATIAN NO.-4720, 8512, 8536, 8513, 8514;
 TOUZI NO.- 178 ; R.S. NO.-232
 J.L.No. - 23, DIST.-24 PGS.(N) UNDER
 JYANGRA HATIARA-2 GRAM
 PANCHAYET

NAME OF THE OWNERS
PARTAKE EXPORTS PVT. LTD.
GADIA ASSOCIATES PVT. LTD.

AREA STATEMENT
 AREA OF LAND = 25K.0 CH. 33 Sq. = 1,708.75 Sq.M.
 PERMISSIBLE GR. COV.(50%) = 854.38 SQ.M.
 PROPOSED GR. COV. = 774.92 SQ.M.
 GROUND FLOOR COVD. AREA = 774.92 Sq.M.
 BLOCK-B+BLOCK-C+BLOCK-D = 545.64 SQ.M.
 TYPICAL FLOOR COVD. AREA (1ST-4TH) = 274.92Sq.M.
 BLOCK-A+BLOCK-C+BLOCK-D = 229.06 SQ.M.
 BLOCK-B+BLOCK-C+BLOCK-D = 545.64 SQ.M.
 OPEN AREA=933.83 SQ.M.

PERMISSIBLE F.A.R. = 2=3417.50 SQ.M.
 (GR.FL. AREA+(6X TYP. FL. AREA))
 (STAIR AREA+LIFT AREA)X5
 (CAR PARKING AREA




= (1774.92+(4X1774.92))
 (9.72X333.8)+2.22X545.64+300
 = 3435.80 SQ.M./1708.75=2.01

CERTIFICATE OF THE ARCHITECT
 I CERTIFY THAT ALL ARCHITECTURAL DRAWINGS OF THIS
 PROJECT HAVE BEEN PREPARED BY ME OR UNDER MY
 SUPERVISION AND I AM A REGISTERED ARCHITECT


SIGNATURE OF ARCHITECT
 S. Bhatia
 Sushil Bhatia (Dns)
 Dip. Architect
 W.B.S.C.T.S.

SIGNATURE OF OWNERS
 PARTAKE EXPORTS PVT. LTD.
 GADIA ASSOCIATES PVT. LTD.
 Director
 Director

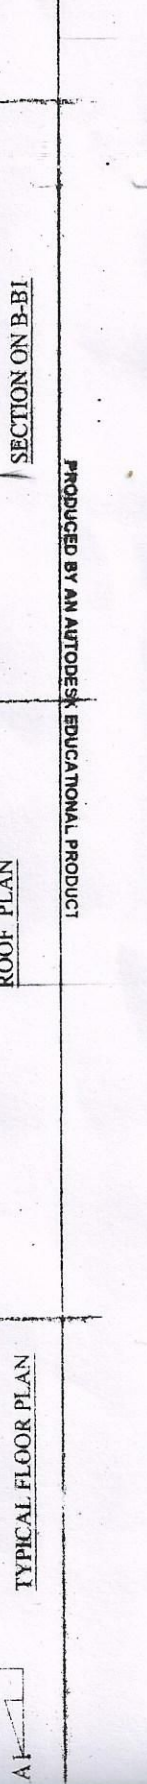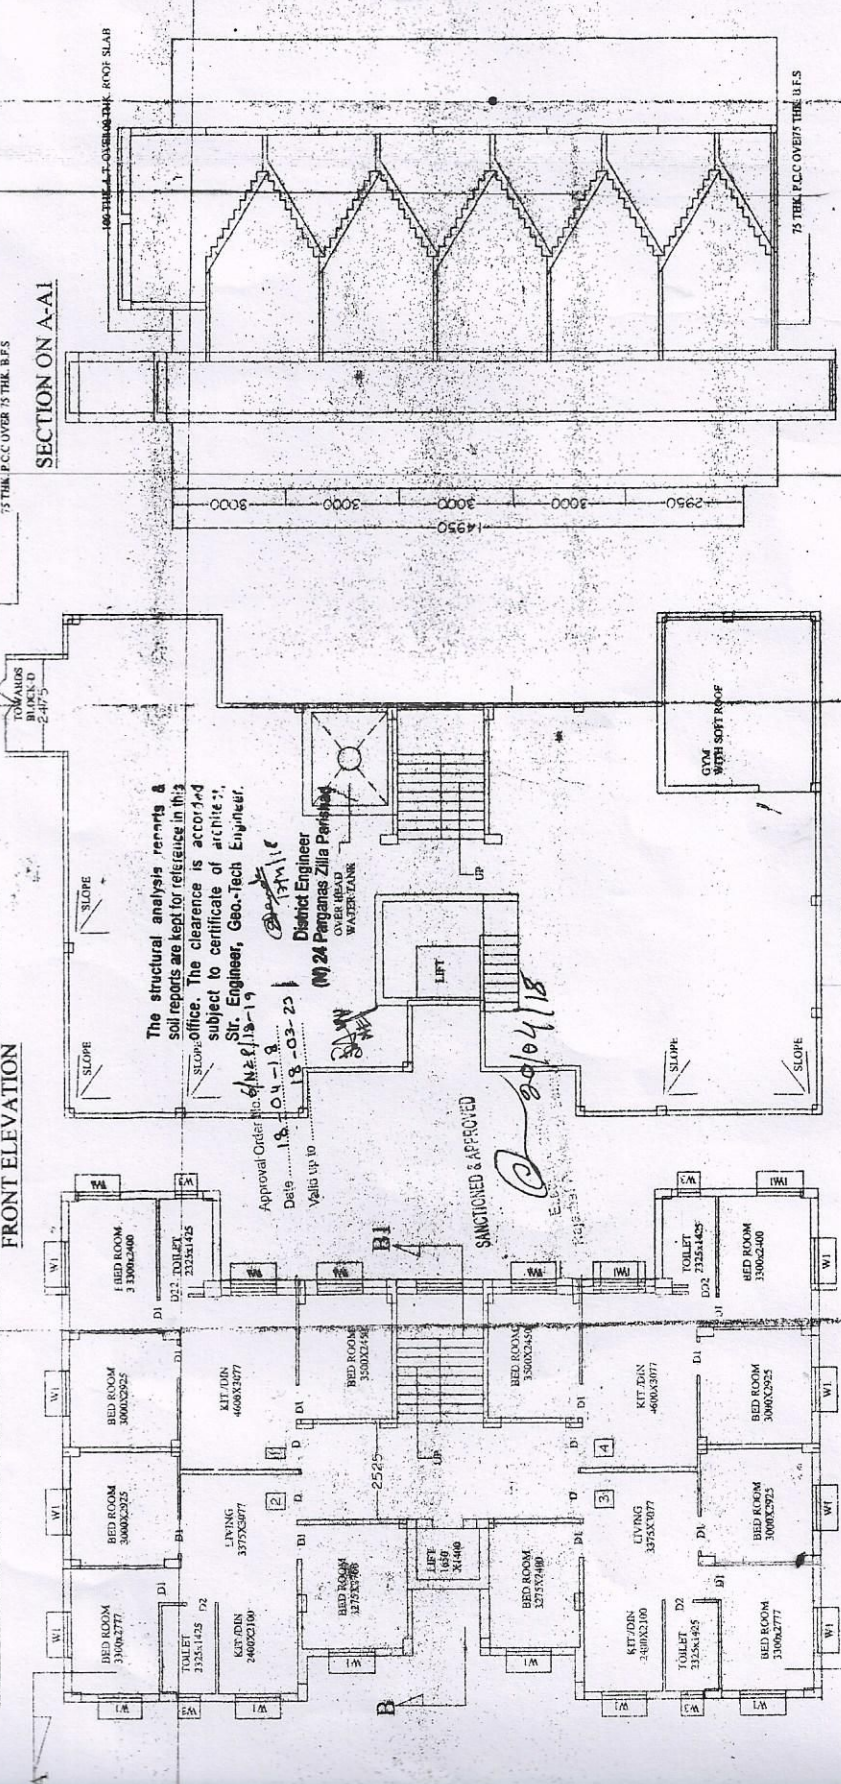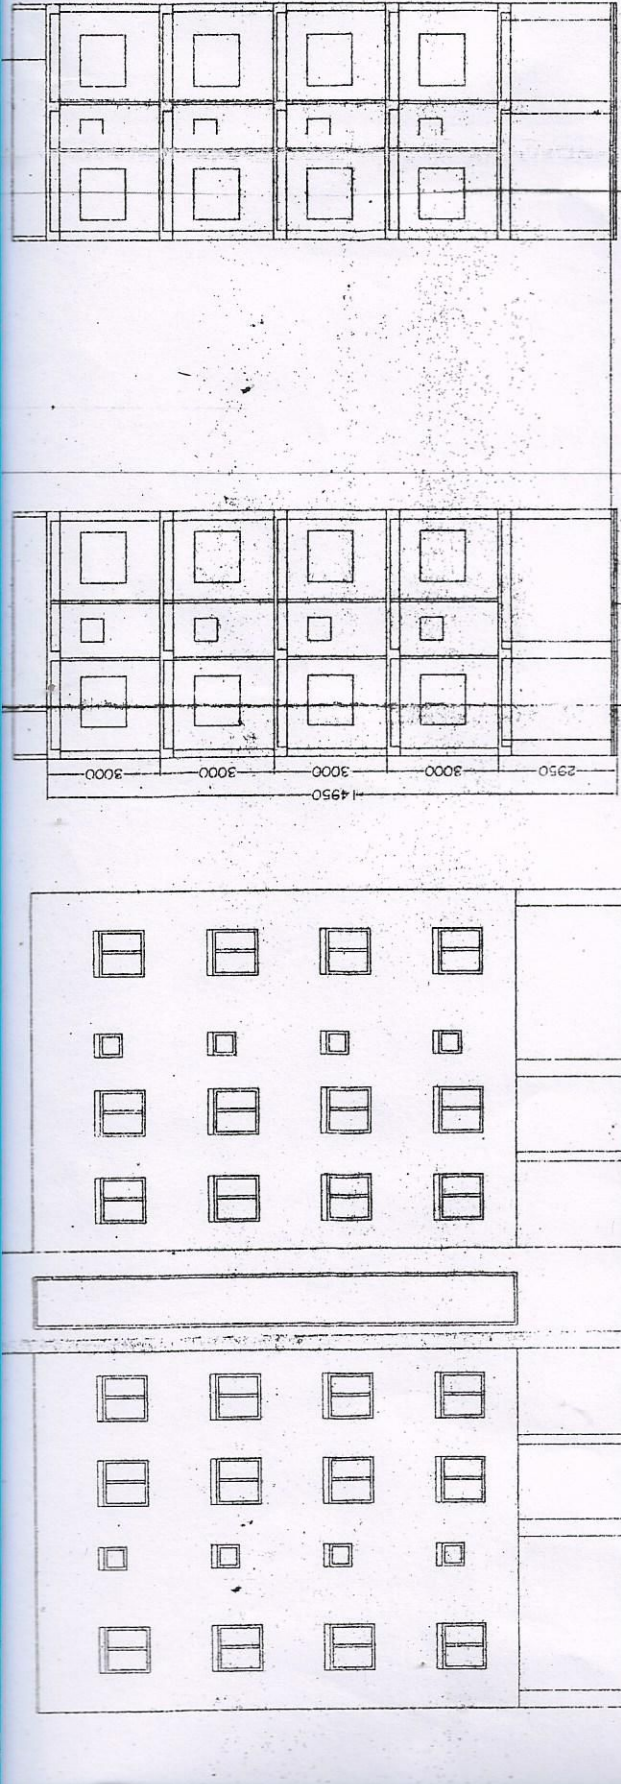

PRODUCED BY AN AUTODESK EDUCATIONAL PRODUCT