


SERVICE PLAN WITH SITE  
SCALE - 1:150


SECTION THROUGH A - A  
SCALE: 1:50

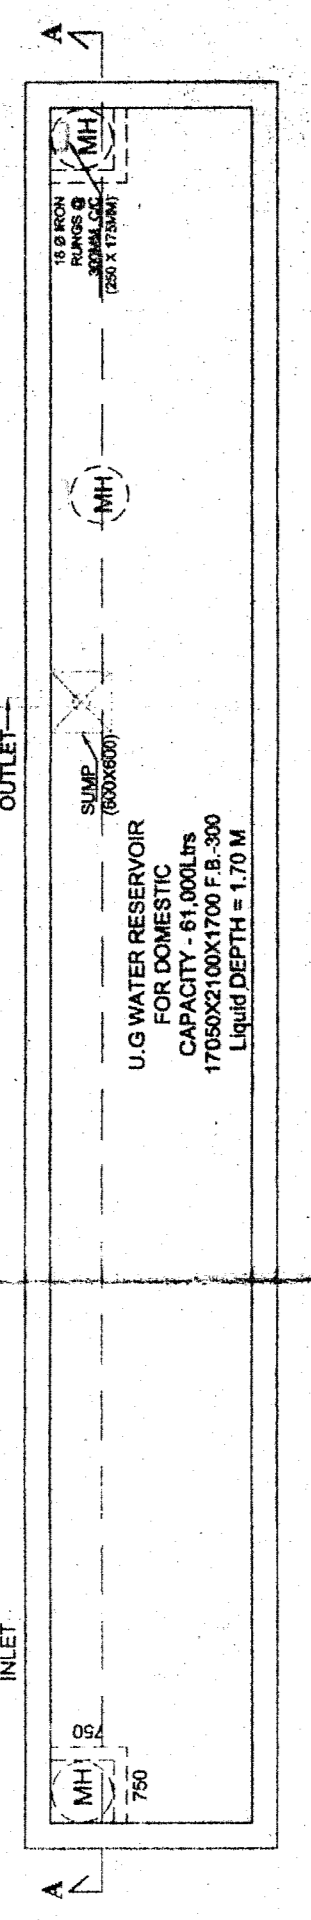

DETAILS FOR UNDERGROUND WATER RESERVOIR  
SCALE: 1:50

UNDERGROUND WATER RESERVOIR OF PHASE I

SECTION THROUGH A - A  
SCALE: 1:50

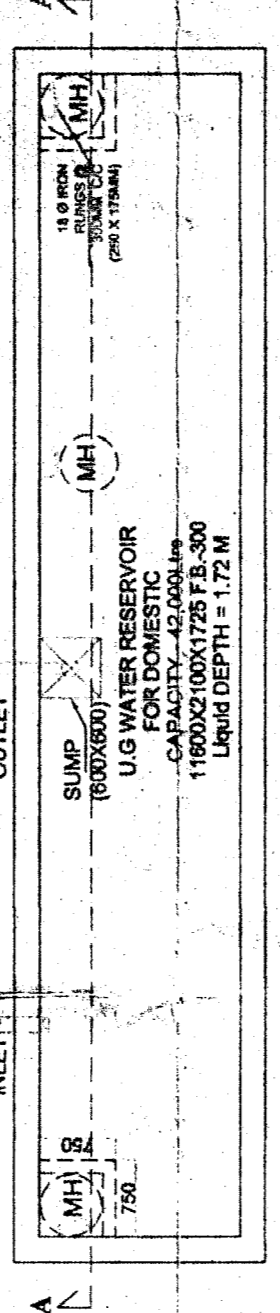

DETAILS FOR UNDERGROUND WATER RESERVOIR  
SCALE: 1:50

UNDERGROUND WATER RESERVOIR OF PHASE II

**NOTE:**

1. ALL DIMENSIONS ARE IN MM.
2. ALL LEVELS INDICATED ARE IN MSL.
3. ONLY BOTTLED DIMENSIONS TO BE FOLLOWED. DIMENSIONS NOT TO SCALE.
4. ALL EXTERNAL WALLS ARE 230MM THK. ALL INTERNAL WALLS 100MM THK.
5. THE FINISH FLOOR LEVEL IS AS SHOWN IN THE DRAWING UNLESS OTHERWISE SPECIFIED.

**SIGNATURE OF ARCHITECT**  
SHEKHARS SINHA  
R.E. (CIVIL), M.E. (SIA) PRA. MICY  
RSE, P.R.M.C.O.  
Registration No. 1277  
12, KANKANANGA ANEJI RD, 3  
KANKANANGA, WEST BENGAL  
700017

**SIGNATURE OF STRUCTURAL ENGINEER**  
SUBMISSION

**SIGNATURE OF CIVIL ENGINEER**  
KANCHANANGA INTEGRATED INFRASTRUCTURE DEVELOPMENT PRIVATE LIMITED.

**SIGNATURE OF OWNER**  
KANCHANANGA INTEGRATED INFRASTRUCTURE DEVELOPMENT PRIVATE LIMITED.

**PROJECT:**  
PROPOSED PLAN OF G+IV RESIDENTIAL BUILDING WITH COMMERCIAL AT GROUND FLOOR, PHASE I, BLOCK A, CHHAT-GURUMAKI, L.L.-09, KHATAN NO. - L.R. 147,1611, P.O. - PATAPUKUR, P.S. - RAJGUNJ/DIST. - JALPAIGURI-731334, WEST BENGAL GOVERNMENT OF WEST BENGAL MUNICIPAL CORPORATION







