




SECOND FLOOR PLAN

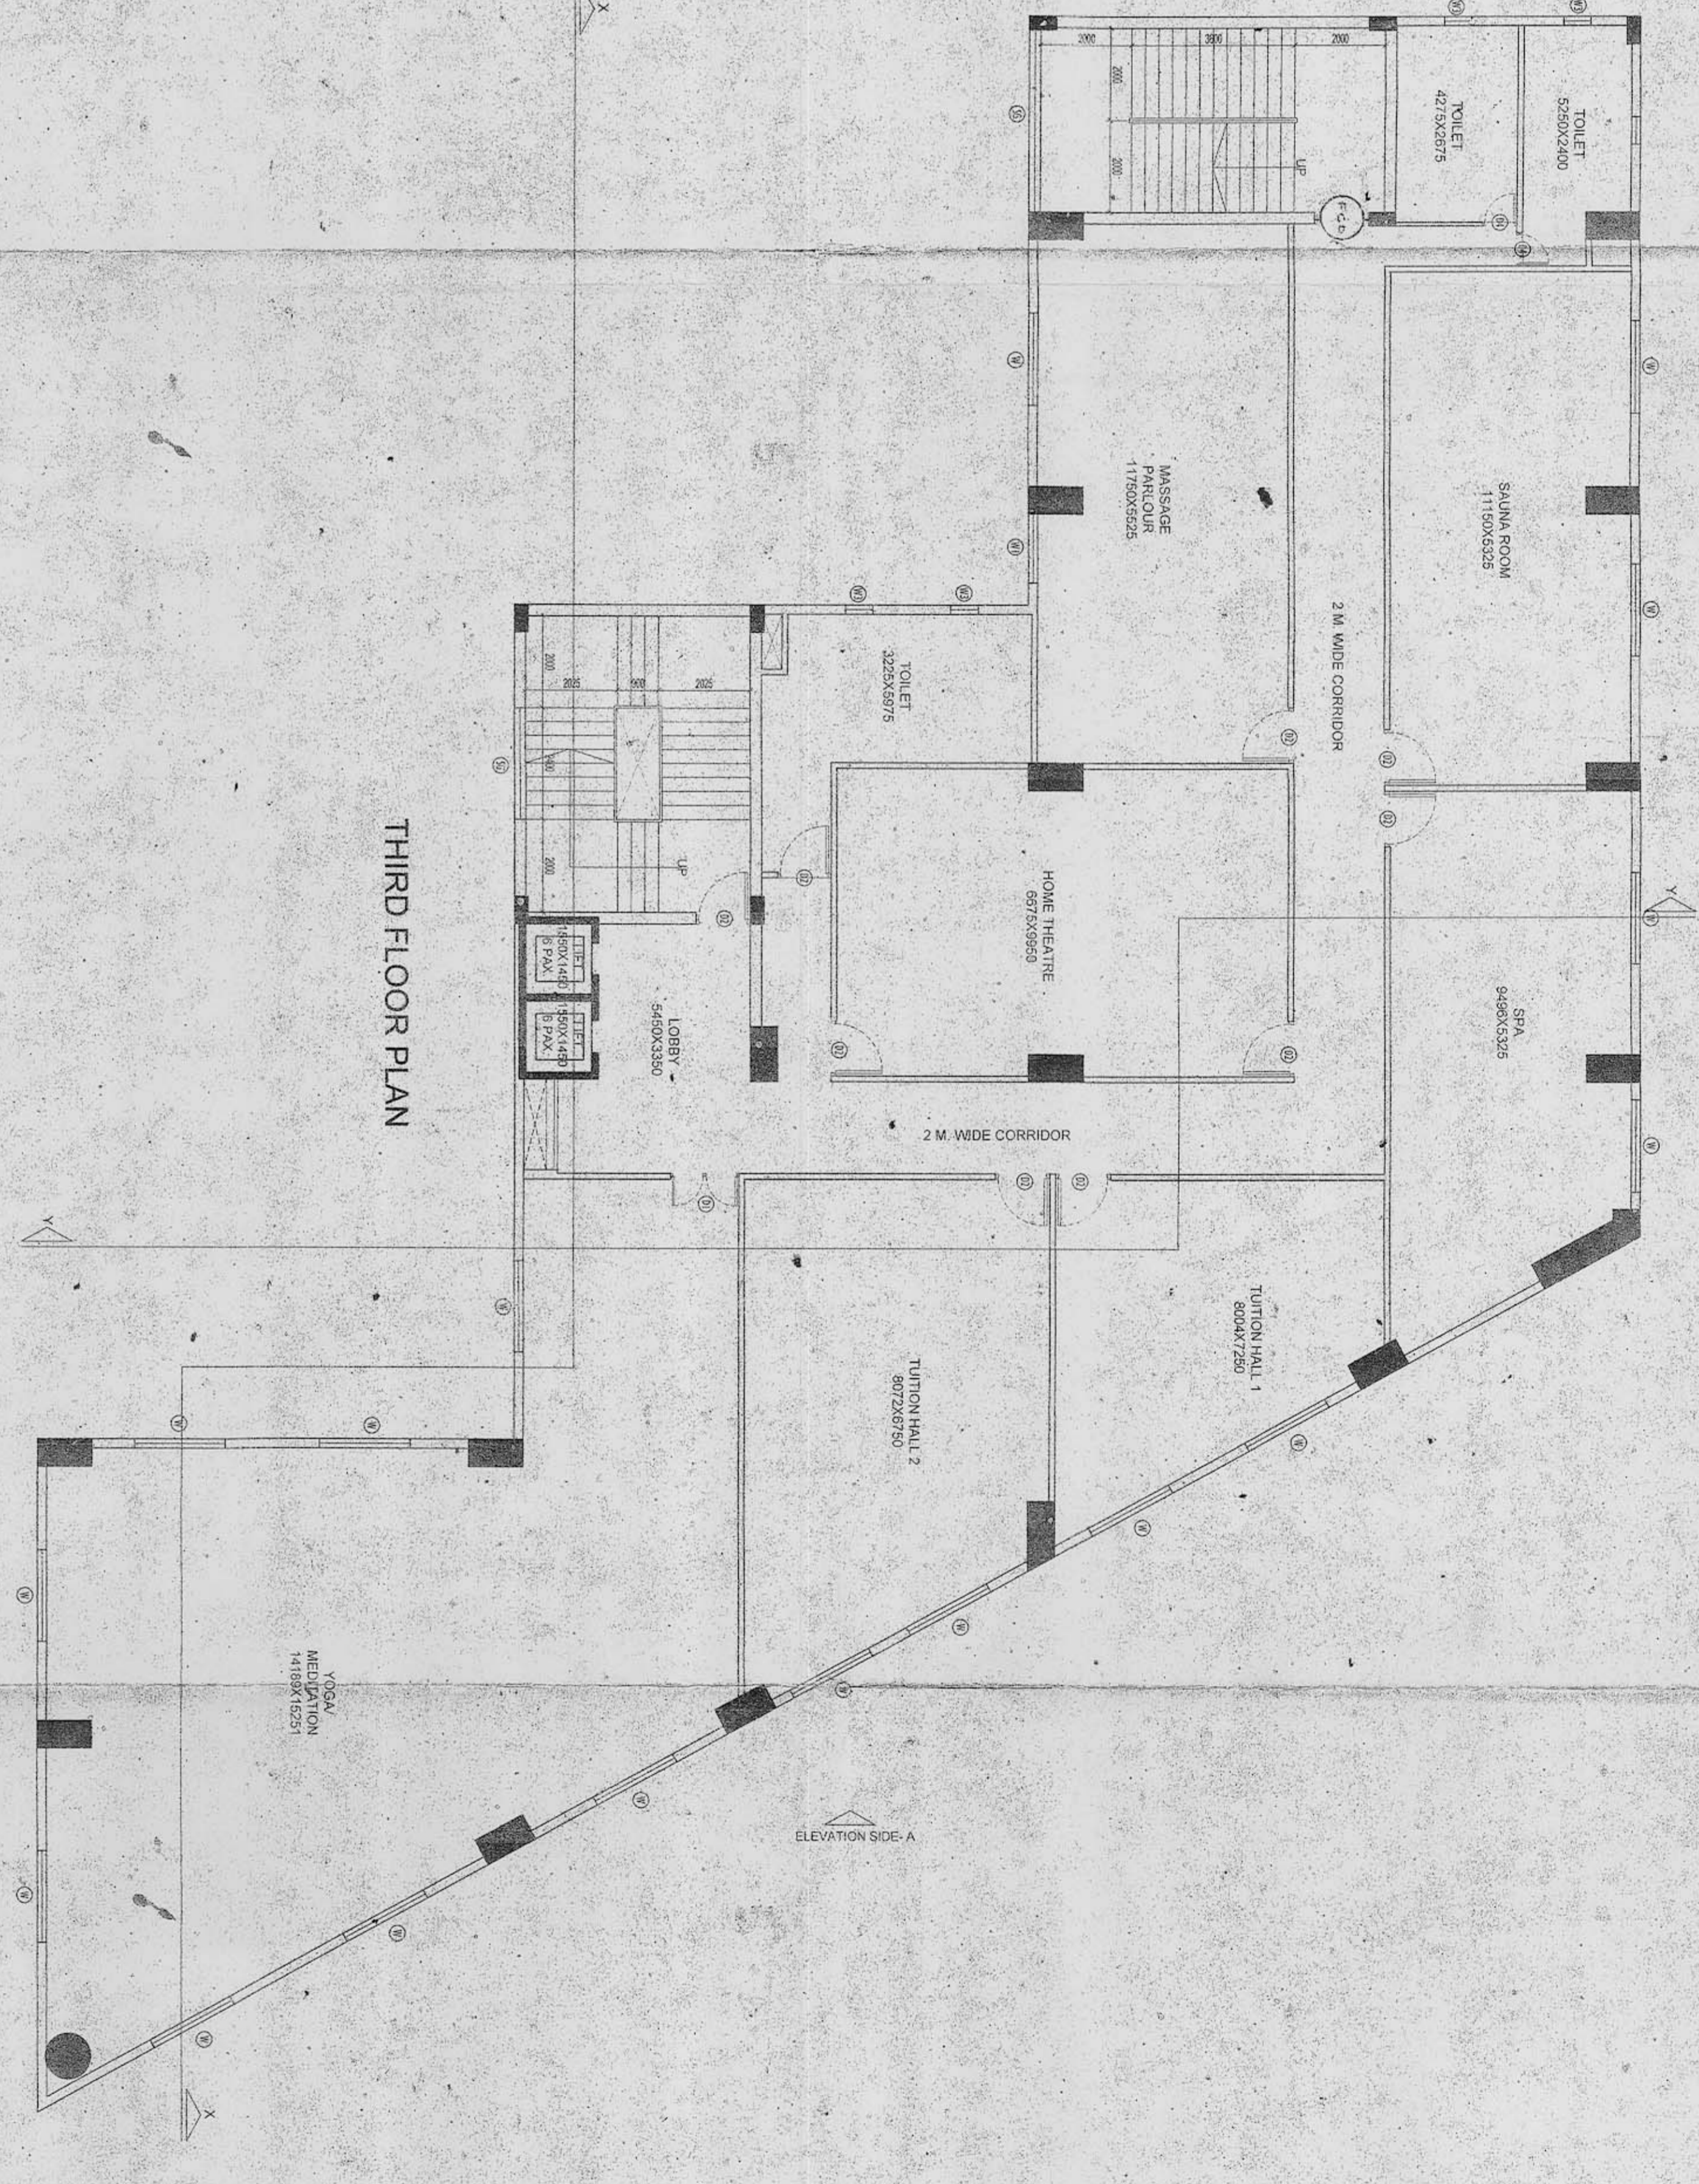

THIRD FLOOR PLAN

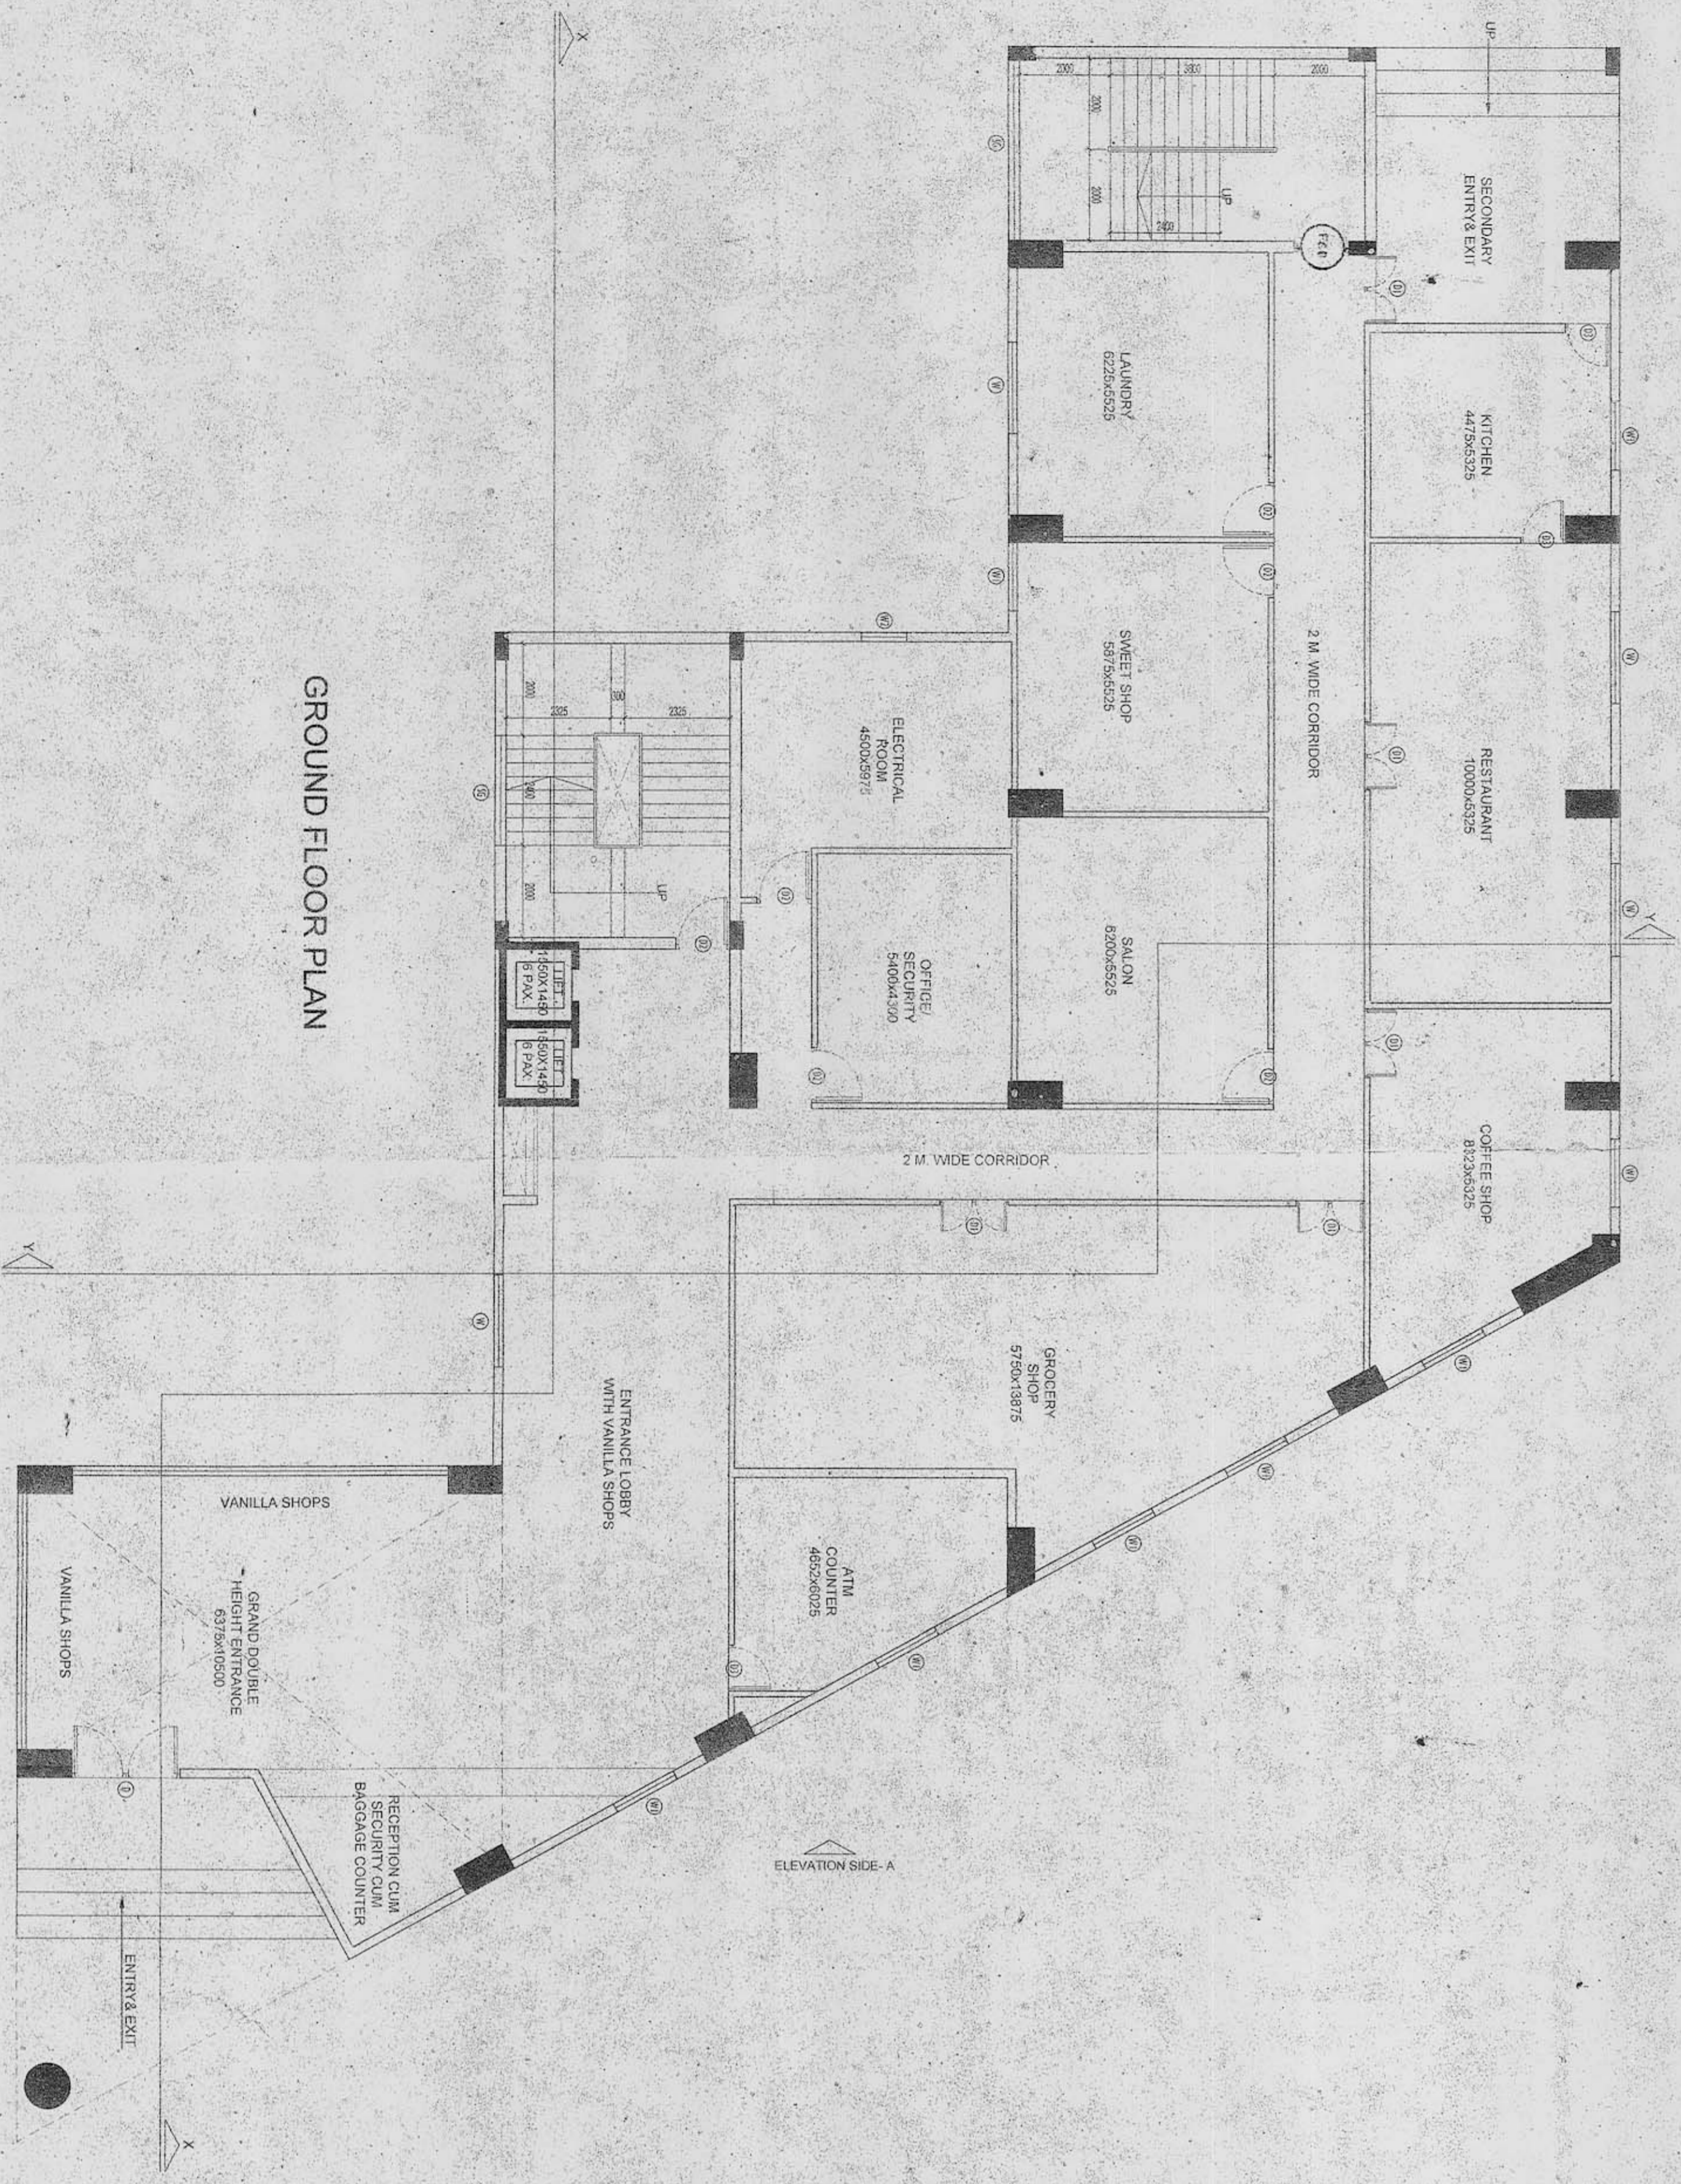

GROUND FLOOR PLAN

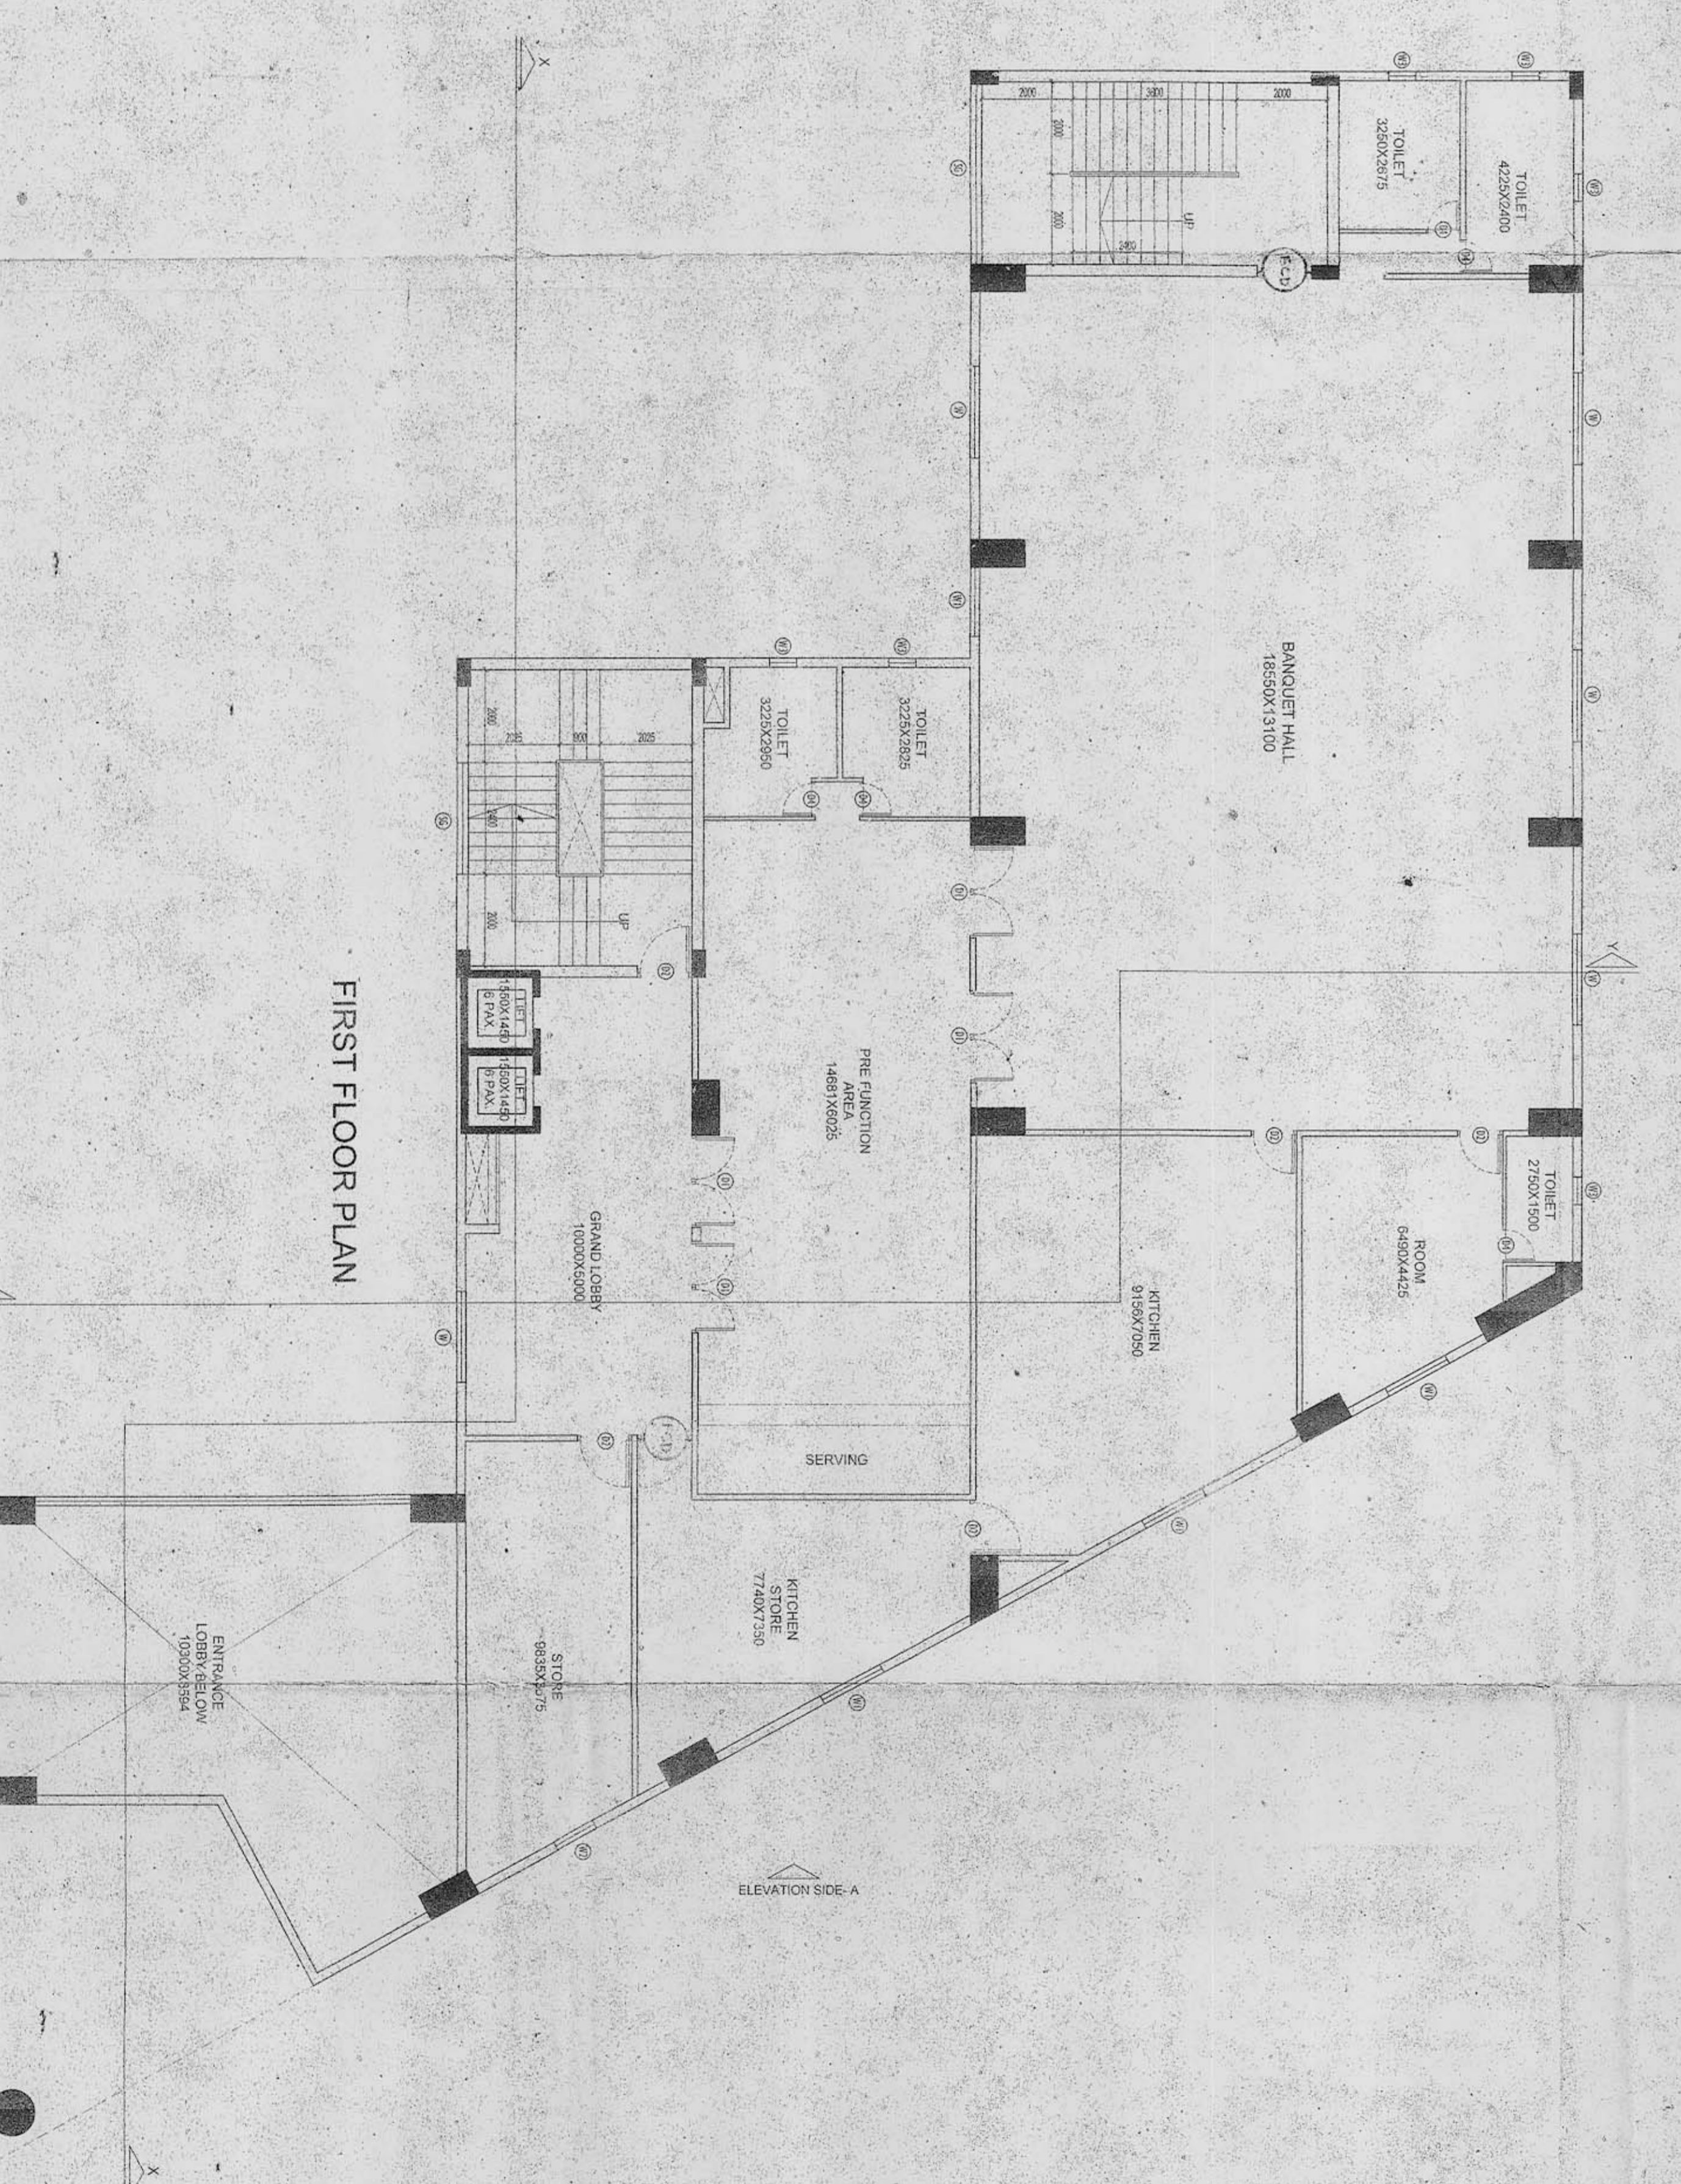

FIRST FLOOR PLAN

SPECIFICATIONS.

ALL DIMENSIONS ARE IN MILLIMETERS UNLESS OTHERWISE STATED.



OWNER : DEVALOKE DEVELOPERS LTD.
 F-2, DEVALOKE DEVELOPERS LTD.
 SIGN. OF OWNER
 Director

SIGN. OF STRUCTURAL ENGINEER
 ALOK ROY
 Structural Engineer
 SIGN. OF ARCHITECT
 Subir Kumar Basu
 Architect


