

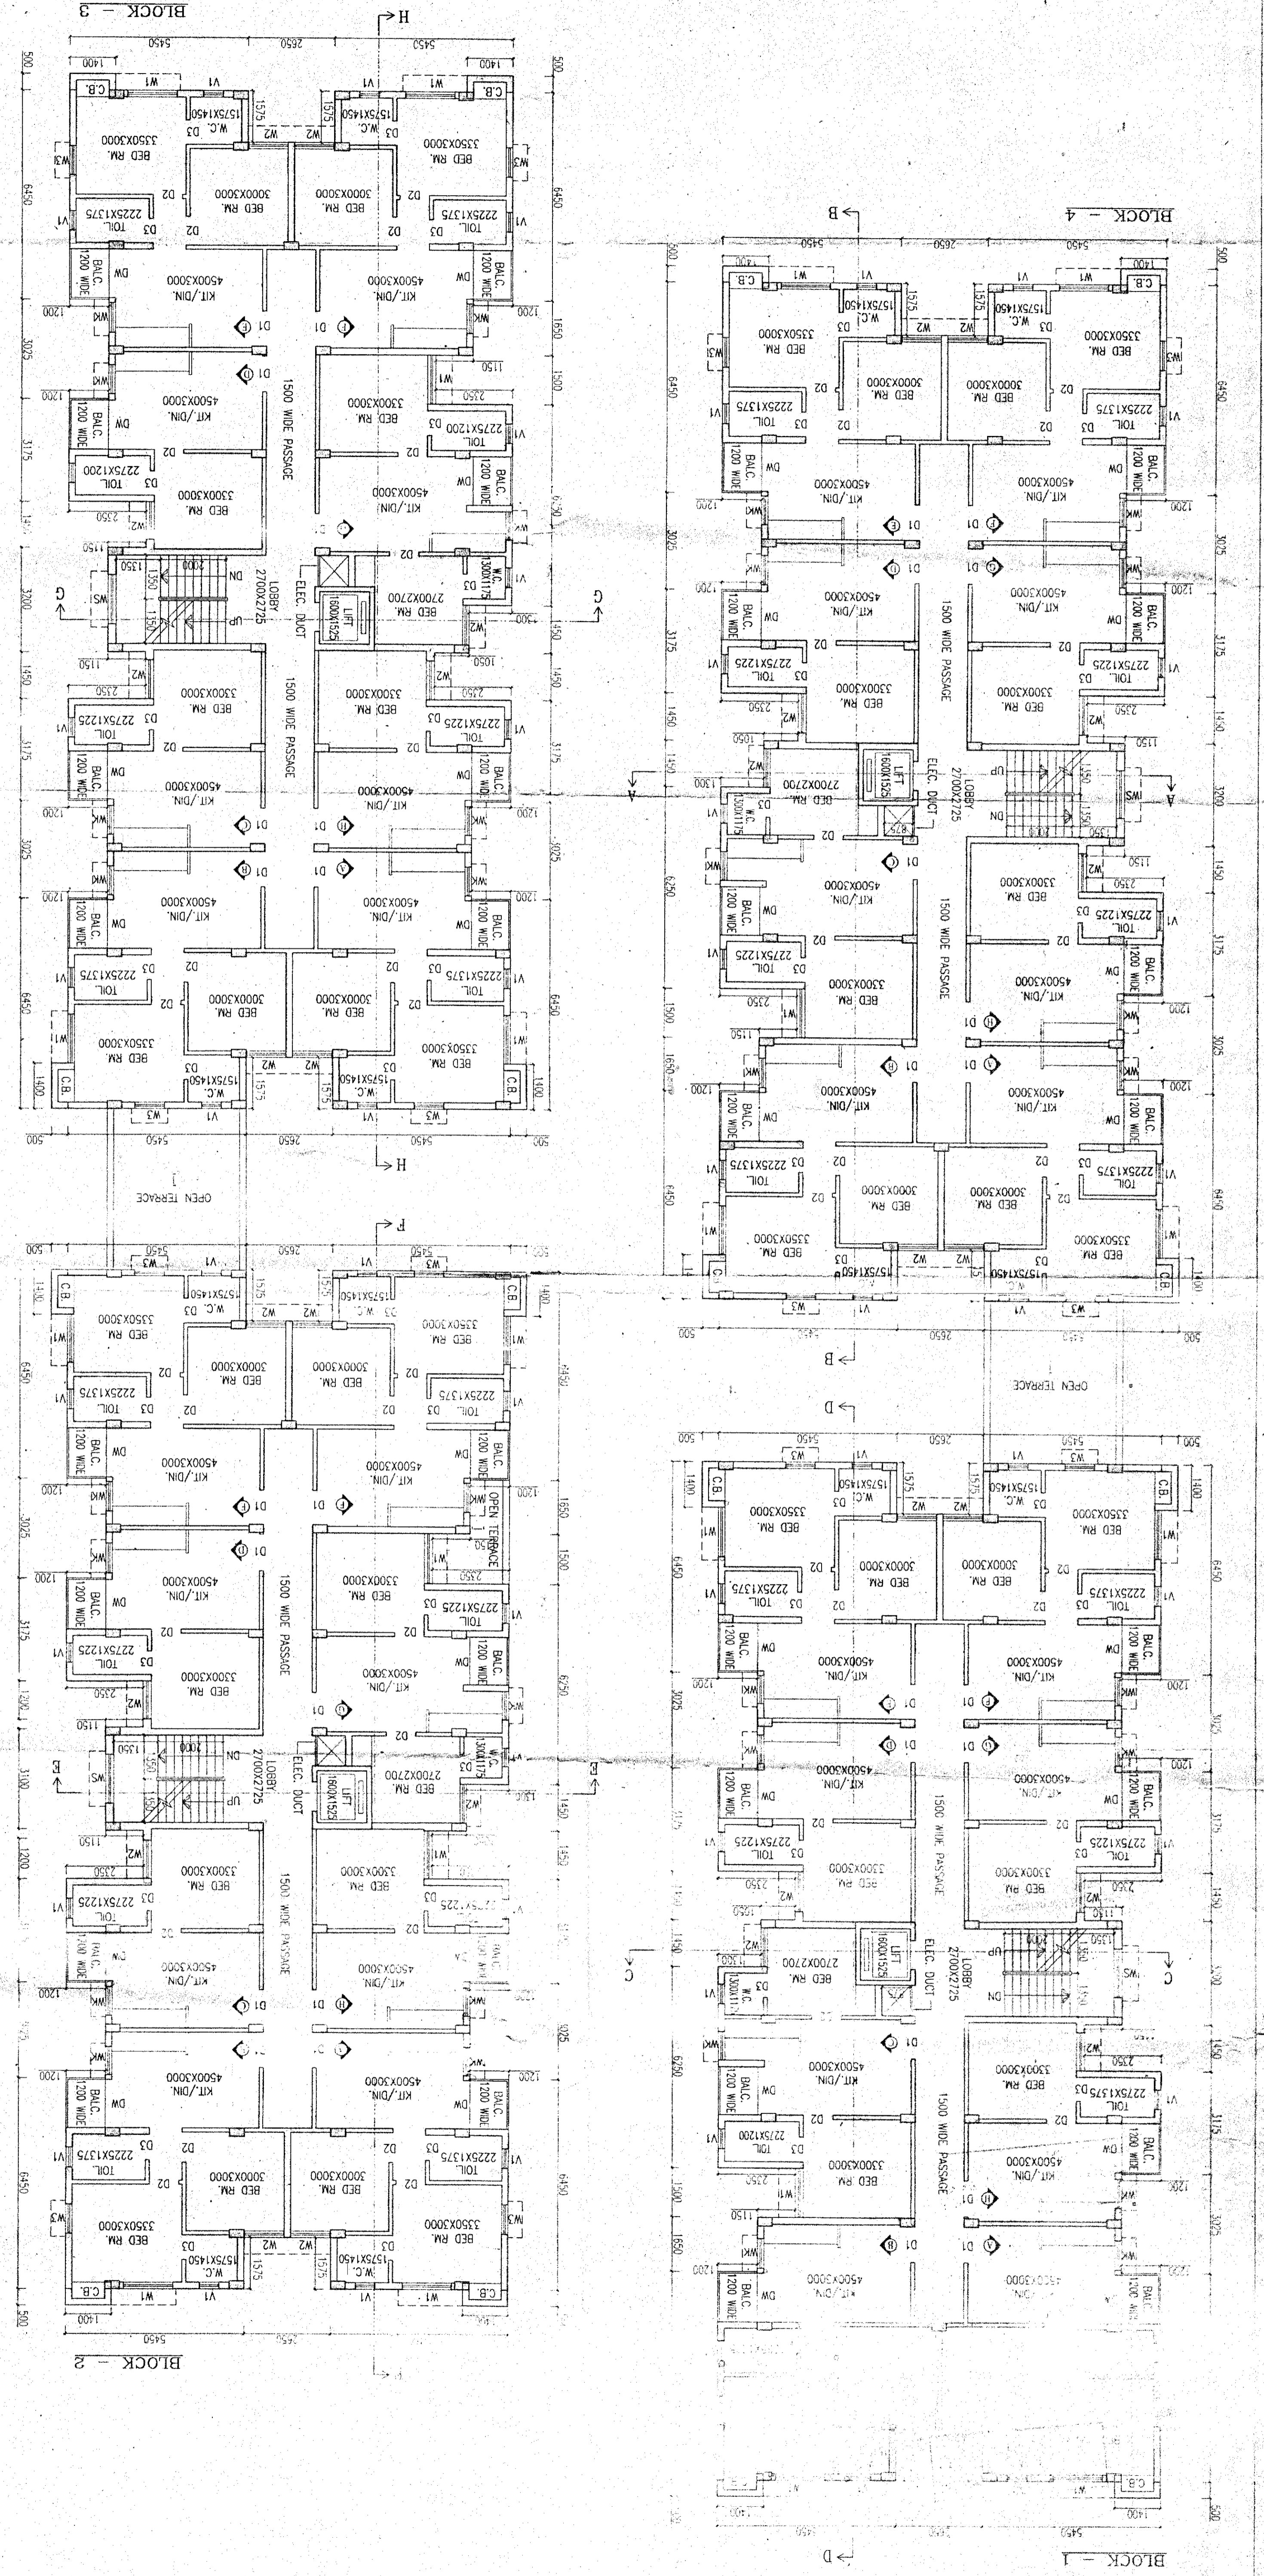


TYPICAL FLOOR PLAN  
(1ST TO 4TH FLOOR)

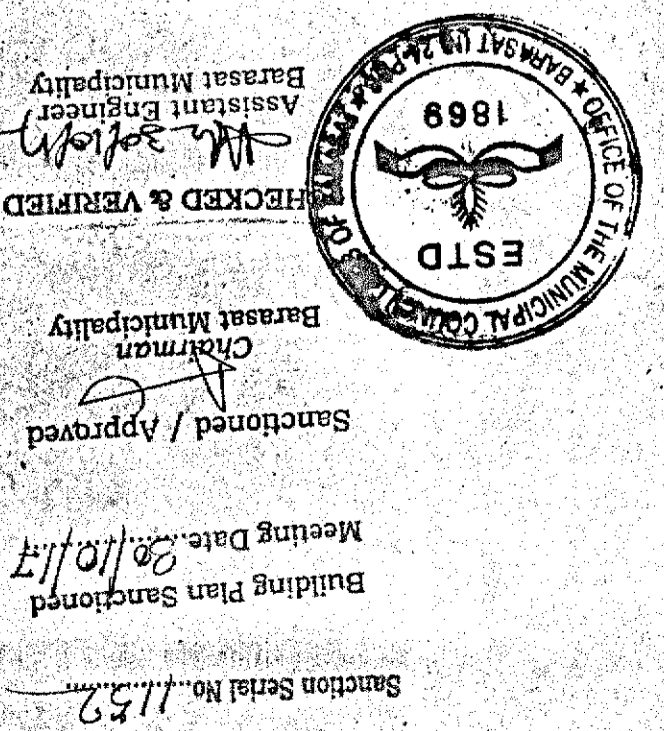

ROOF PLAN

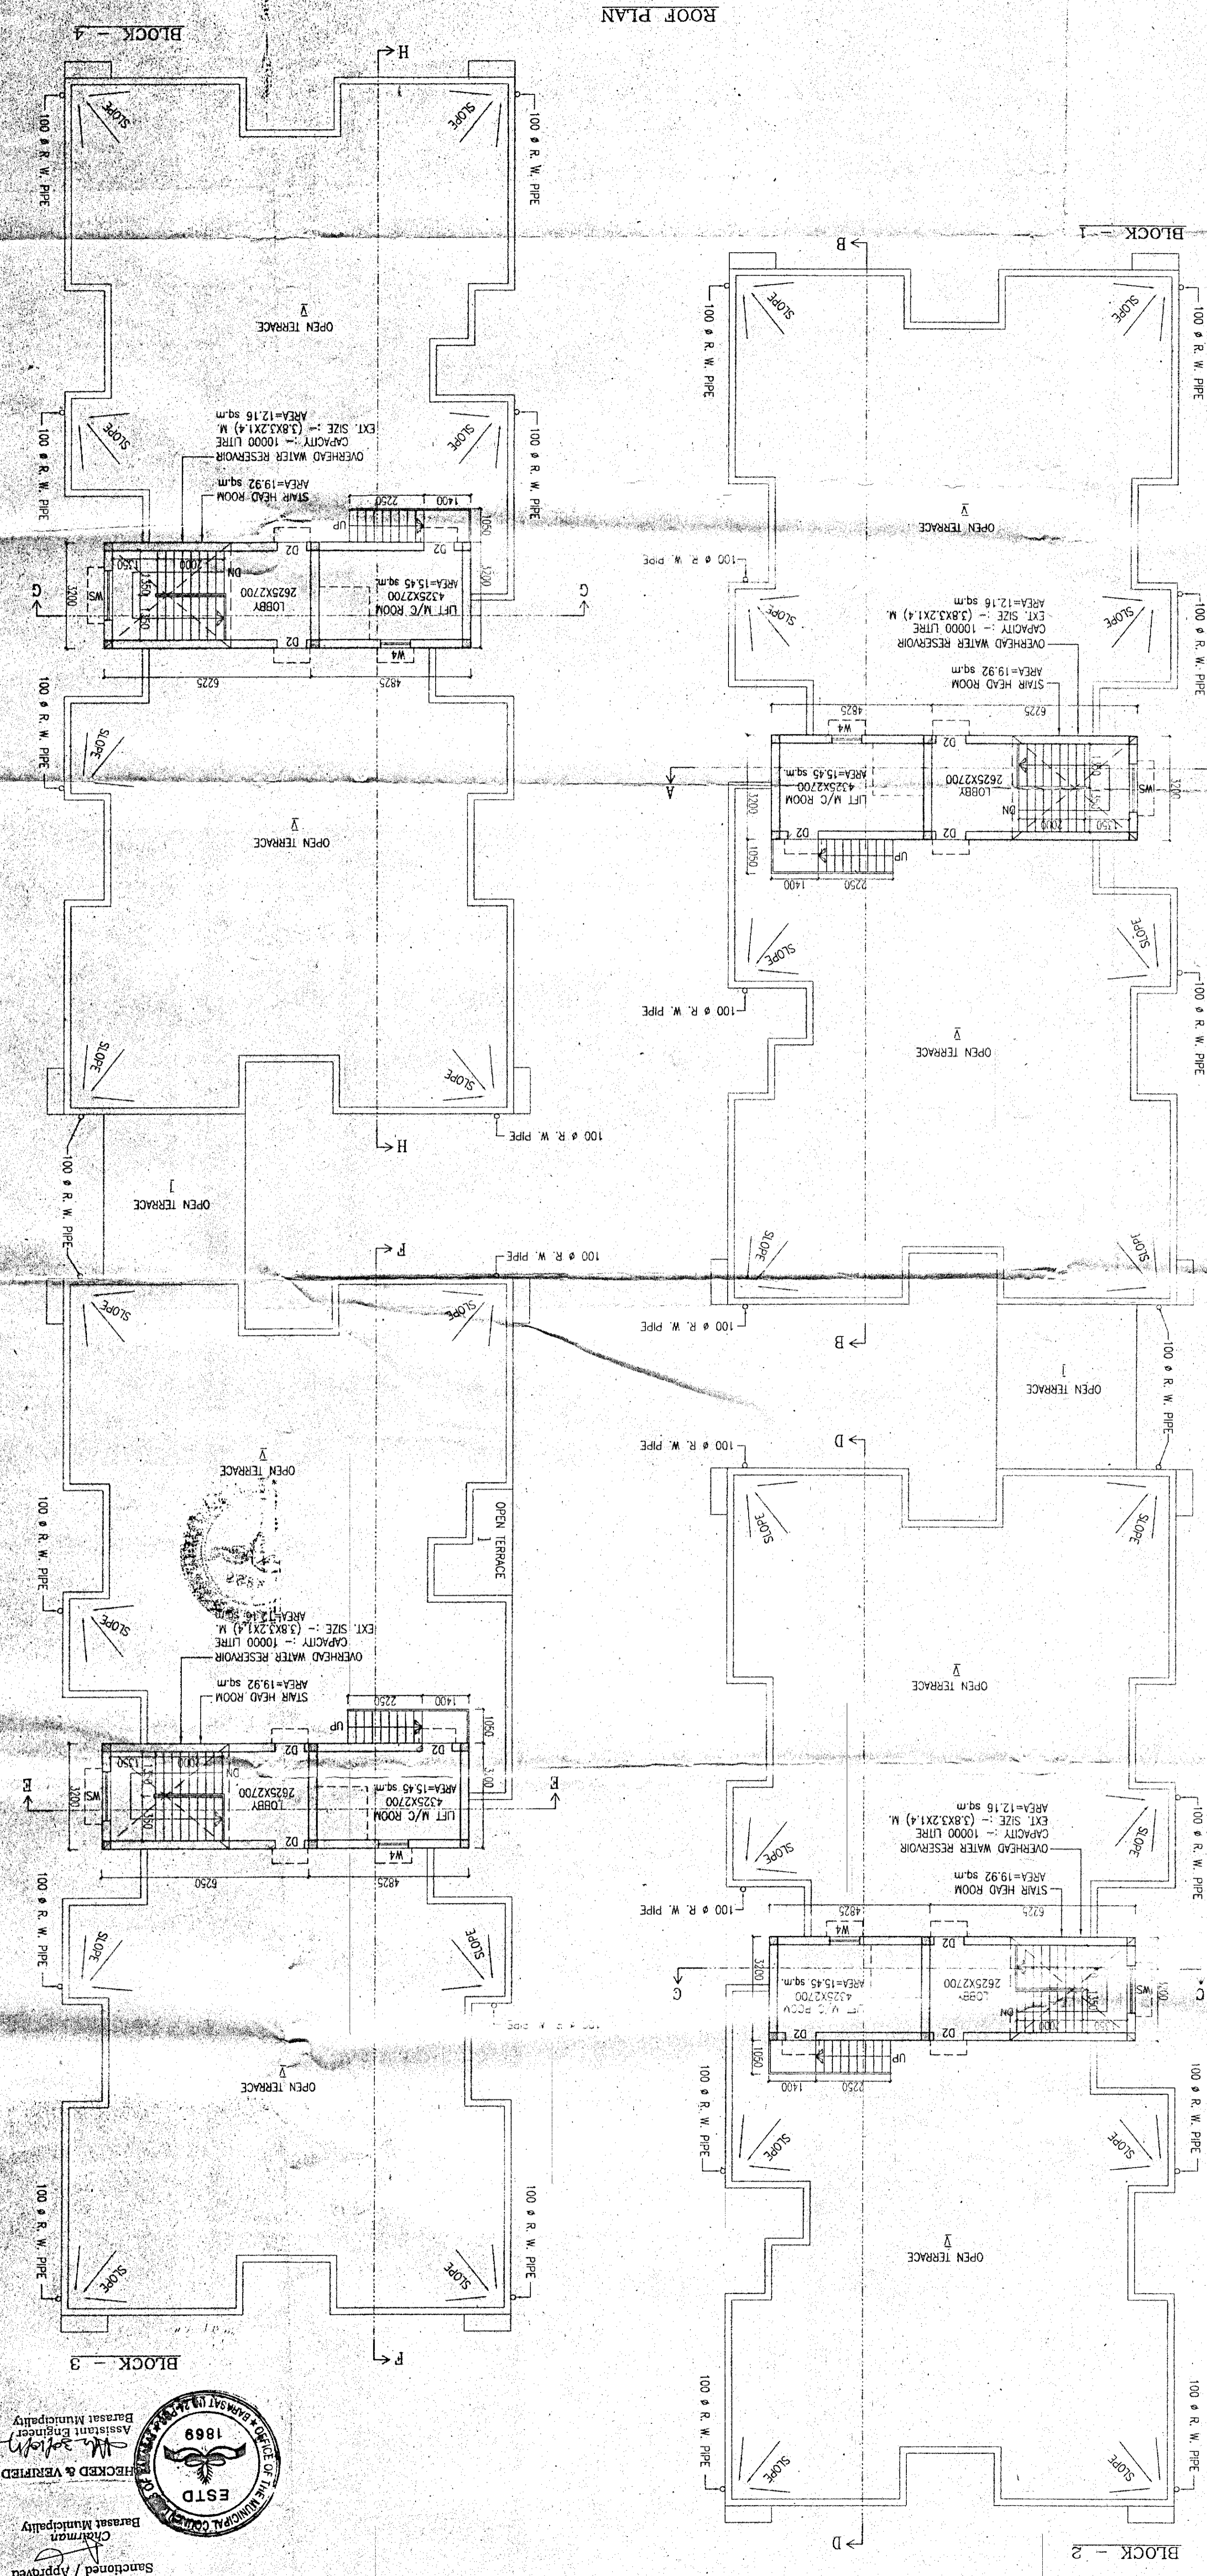

Sanctioned / Approved  
Meeting Date: 10/17  
Building Plan Sanctioned  
Sanction Serial No. 1152

Checked & Verified  

















