


For Mahakosh Property Developers  
 (SHIVAM ASTHANA)  
 Lawful Constituted Authority

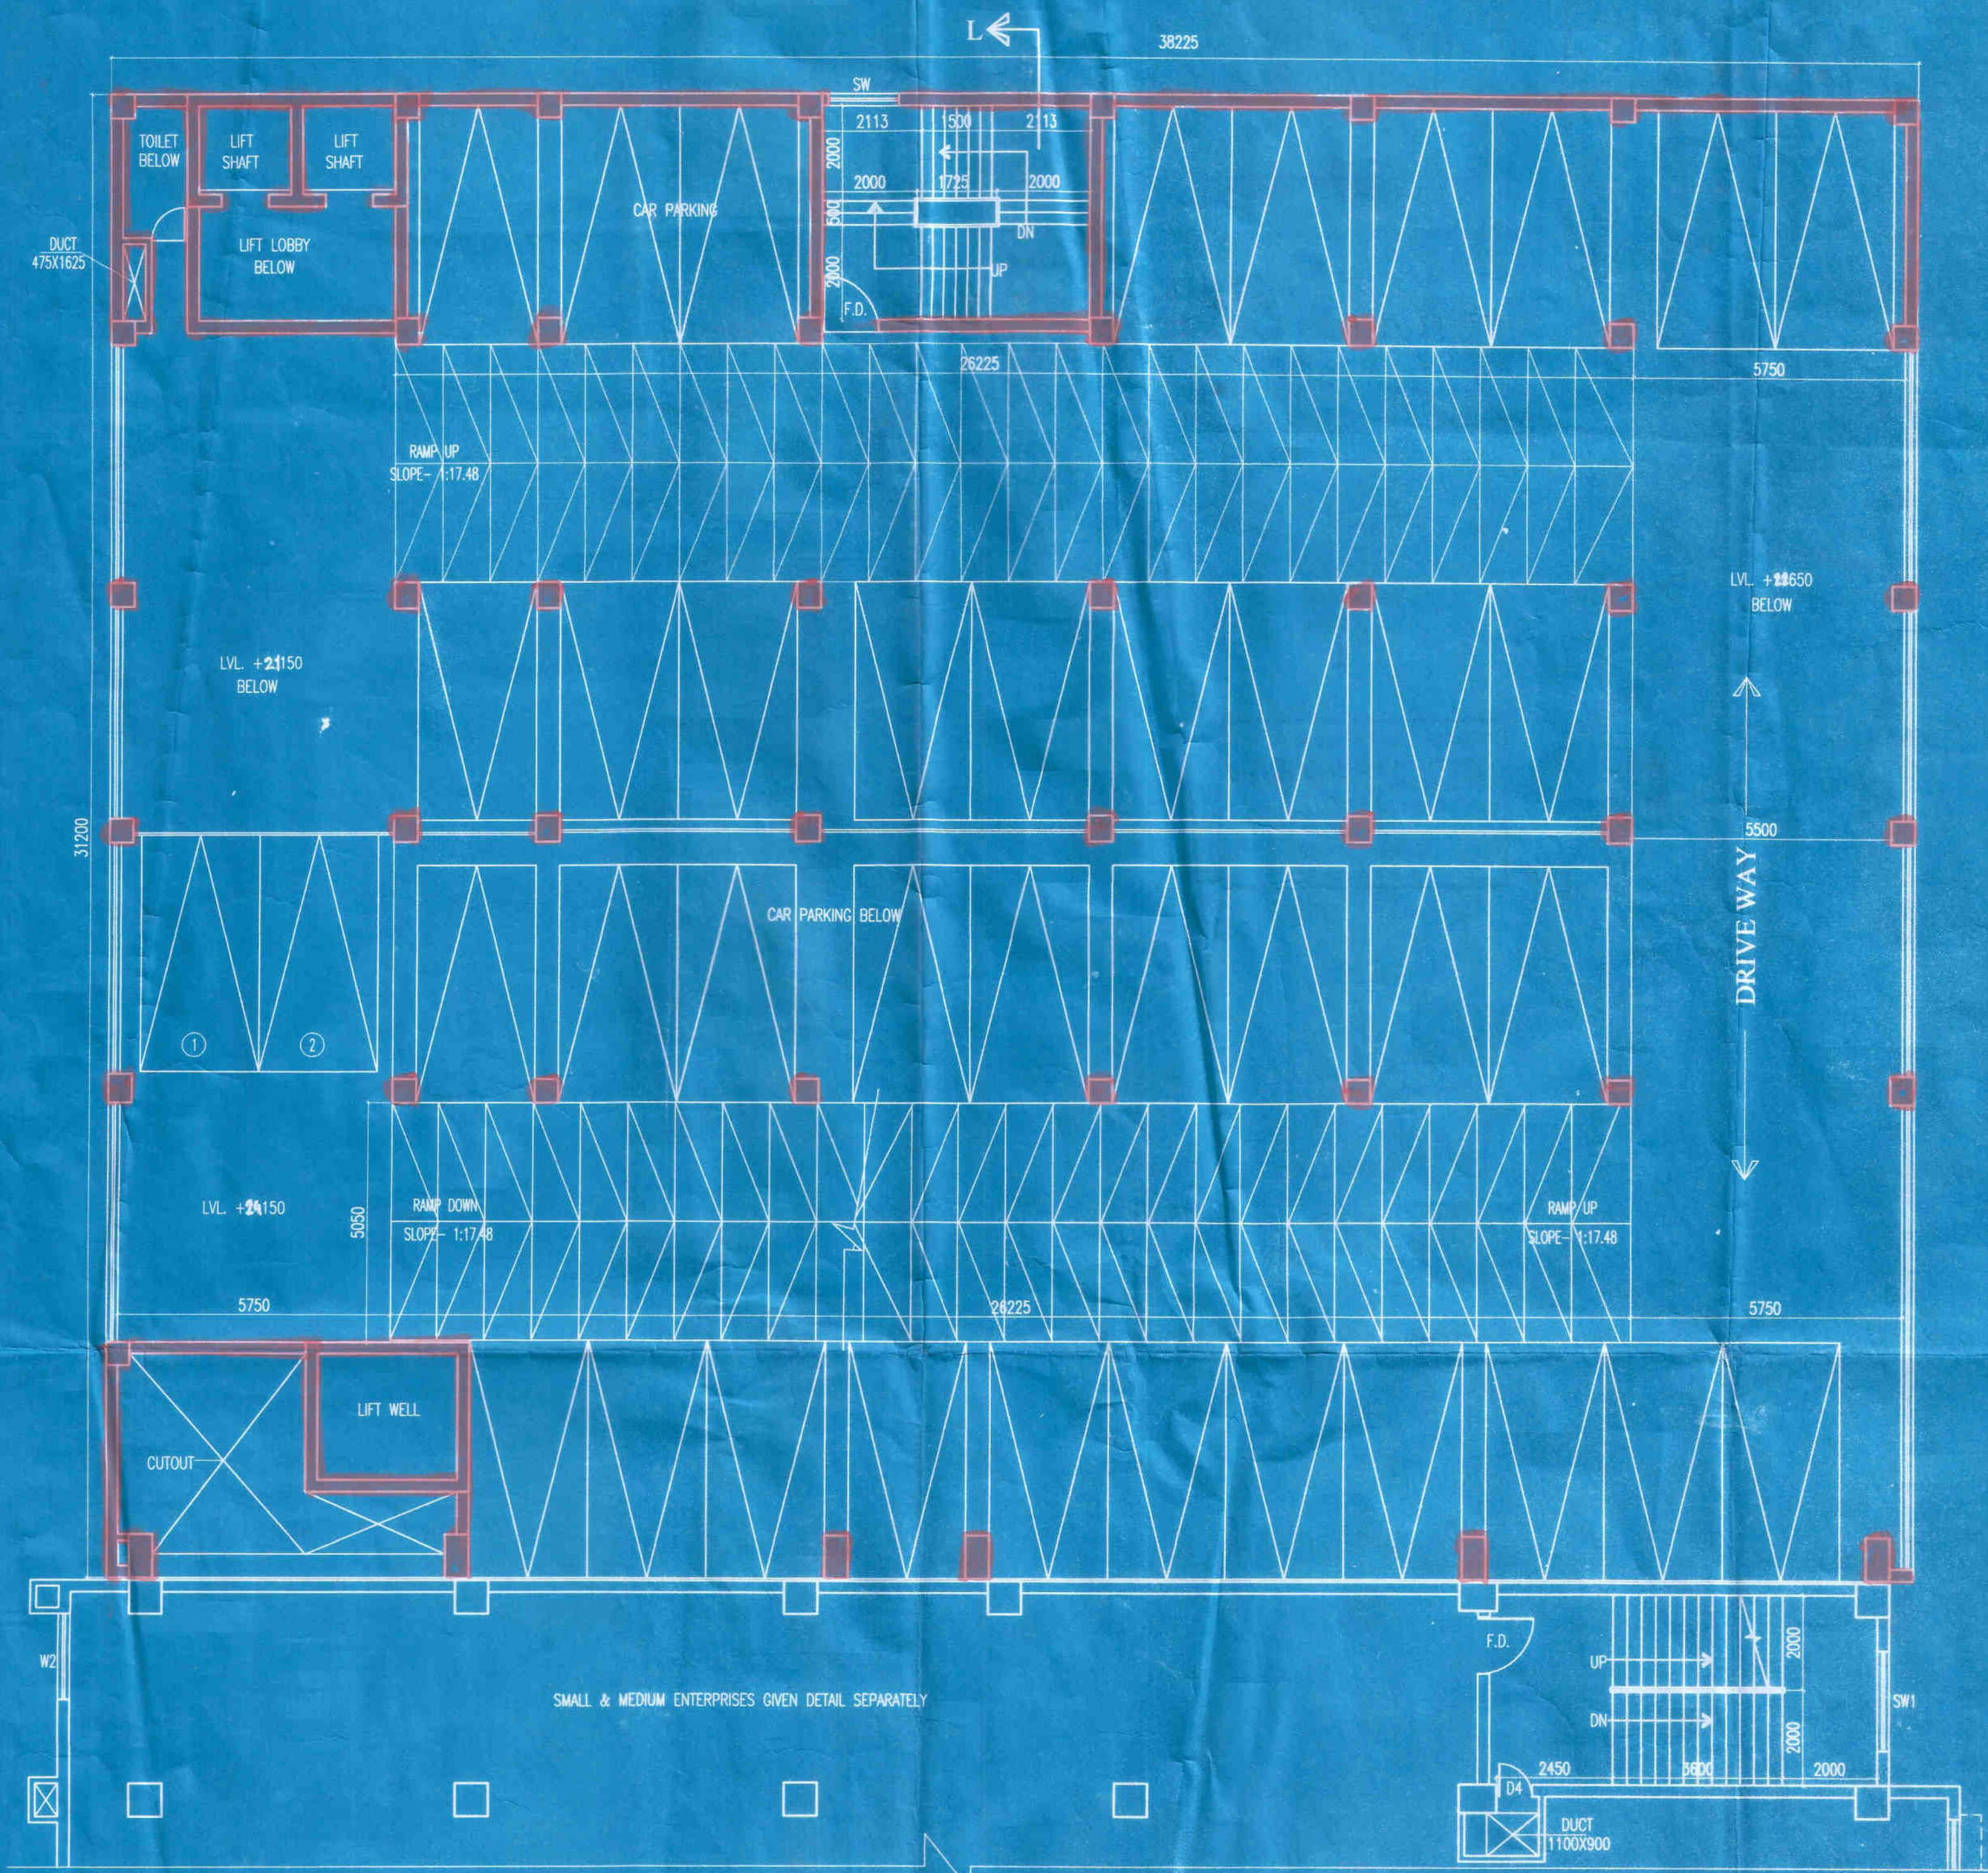

MLCP 9TH. FLOOR PLAN

CERTIFICATE OF STRUCTURAL ENGINEER.

THIS IS TO CERTIFY THAT THE STRUCTURAL DESIGN AND DRAWING OF BOTH FOUNDATION AND SUPER STRUCTURE OF THE BUILDING HAS BEEN MADE BY ME CONSIDERING ALL POSSIBLE LOADS INCLUDING THE SEISMIC LOAD AS PER THE NATIONAL BUILDING CODE OF INDIA AND CERTIFIED THAT IT IS SAFE AND STABLE IN ALL RESPECTS.

SANJIV J. PAREKH  
 M.E. (STRUCT.), B.C.E., PGCCM,  
 C. (ENG.)-I, MSCE, ASCE, FIE (F-018202-1)  
 E.S.E. No. 104 (I) K.M.C.

SIGNATURE OF STRUCTURAL REVIEWER

SANJIB GUHA  
 BSC. BCE. FIE (F-115654-5)  
 CHARTERED ENGINEER  
 ENLISTED STRUCTURAL  
 REVIEWER 68/16 K.M.C.

SIGNATURE OF STRUCTURAL ENGG.

CERTIFICATE OF ARCHITECT

I DO HERE BY CERTIFY WITH FULL RESPONSIBILITY THAT THE BUILDING PLAN HAS BEEN DRAWN UP AS PER C.M.C. BUILDING RULE - 2009 AS AMENDED FROM TIME TO TIME THAT THE WIDTH OF THE ABUTTING ROAD CONFORM WITH THE PLAN AND IT IS A BUILDABLE SITE NOT A TANK OR A FILLED UP TANK. THE SITE PLAN, LOCATION PLAN AGREES WITH THE SITE, THE PLOT IS DEMARCATED BY BOUNDARY WALLS & MEASUREMENTS TALLY WITH THE REGD. DEED PLAN. THE EXISTING STRUCTURE AS SHOWN FULLY OCCUPIED BY OWNERS AS PER OWNERS UNDERTAKING.

JAY PRAKASH BHARAT KUMAR AGRAWAL  
 B. Arch., A.I.I.A.  
 Reg. No. CA / 86 / 10093  
 ARCHITECT SL. NO. - 32(A)

SIGNATURE OF ARCHITECT

TITLE:  
 9TH. FLOOR PLAN

(MLCP)

PROJECT :-  
 PLAN SHOWING CHANGES U/R-26 (2a) & (2b) OF K.M.C. BLDG. RULE 2009 FOR PREMISES NO. 54/10, DEBENDRA CHANDRA DEY ROAD, KOLKATA, BOROUGH - VII, WARD NO. - 58. CONSTRUCTED AS PER B.P. NO. 2010070087 DATED 09.05.2010 AND DEVIATIONS U/R26 (2a) & (2b) APPROVED BY D.G.(B) DATED 27.02.12 AND PARTIAL COMPLETION CERTIFICATE ISSUED BY 'DY. C.E. (BLDG./SOUTH)' FOR BLOCKS 3,5&6 (EXCEPT BASEMENT) DRAWN VIDE NO. K.M.C./BLDG./VII/C.C/05/2012-13 DATED 18.04.12 AND ISSUED BY EX. ENG.(BLDG./BR.-VII), FOR BLOCK-4 & CONNECTION BETWEEN BLOCK-3 & 4 (EXCEPT BASEMENT) DRAWN VIDE NO. KMC/BLDG./II/CC/12/2012-13, DATED 05.05.2013 AND THEN PLANS U/S 394 OF C.M.C ACT 1980 WAS SANCTIONED VIDE B.P. NO. 2013070087, DATED 16.7.13. B. P. RENEWED FOR 5 YEARS WEF 16.7.13 BY ORDER OF D.G.(B) DATED 5-11-18

	ARCHITECTS		
	AGRAWAL & AGRAWAL		
	BARODA	KOLKATA	
SCALE	DATE	DEALT	CHECKED
1:100	10.05.18	DEBABRATA	SUPRIYA

**PARTY'S COPY**

S.M

KOLKATA MUNICIPAL CORPORATION  
BUILDING DEPTT.  
PLANS APPROVED U/R 26 (2a) & (2b) of  
K.M.C. BUILDING RULES 2009  
By D.G.(Bldg) By C-5(SM)-Ex. Engr.  
ON.....  
B.P. No.....  
Assistant Engineer Ex. Engr (C-A)  
Br. No. : - 43 Br. No. : - 44

*ST/118 of Sub-section 26(2a) & (2b) is re-evaluated for five years with order of D.G.(B) dt 27/1/18*

This Plan Is To Be Treated As Part  
And Parcel And Contiguities To  
B. S. Plan No. 26.12.2.1.1.1.1.1.1  
Dated.....  
Ex. Engineer (C-B)  
Br. No. : - 44

OFFICE OF THE DEPUTY CHIEF ENGINEER  
BUILDING DEPARTMENT  
DATE: 26/10/18  
THE KOLKATA MUNICIPAL CORPORATION