

**SITE PLAN RESIDENTIAL PLOT DEVELOPMENT - UTTORA.
DEVELOPER - LUXMI PORTFOLIO LTD. AT RUPSING JYOTE,
MOUZA - RUPSING, GOSSAINPUR, P.O. & P.S. - BAGDOGRA,
DIST. DARJEELING**


MOUZA - RUPSING
I.L. NO. - 95
P.S. - BAGDOGRA
Dist. - DARJEELING

LAND HOLDER	Area in Sqmt.	Acre. in Cottah	Acre. in Acre.
BAGDOGRA Realtors Pvt. Ltd.	1877.33	28.0659	0.4639
HILL CART Realtors Pvt. Ltd.	3785.90	56.5989	0.9355
BALASON Realtors Pvt. Ltd.	2522.28	37.7079	0.6239
WINDSTAR Realtors Pvt. Ltd.	2236.40	33.4340	0.5526
GOSSAINPUR Real Estate Pvt. Ltd.	7468.45	111.6527	1.8455
RUPSING Realtors Pvt. Ltd.	1464.16	21.8891	0.3618
TOTAL	19354.52	289.3485	4.7826

MOUZA - BAIRATIAL
I.L. NO. - 70
P.S. - BAGDOGRA
Dist. - DARJEELING

LAND HOLDER	Area in Sqmt.	Acre. in Cottah	Acre. in Acre.
WINDSTAR Realtors Pvt. Ltd.	639.98	9.5676	0.1581
BALASON Realtors Pvt. Ltd.	776.42	11.5177	0.1904
TOTAL	1416.40	21.0854	0.34852

GRAND TOTAL = 20764.92 310.4338 5.1311

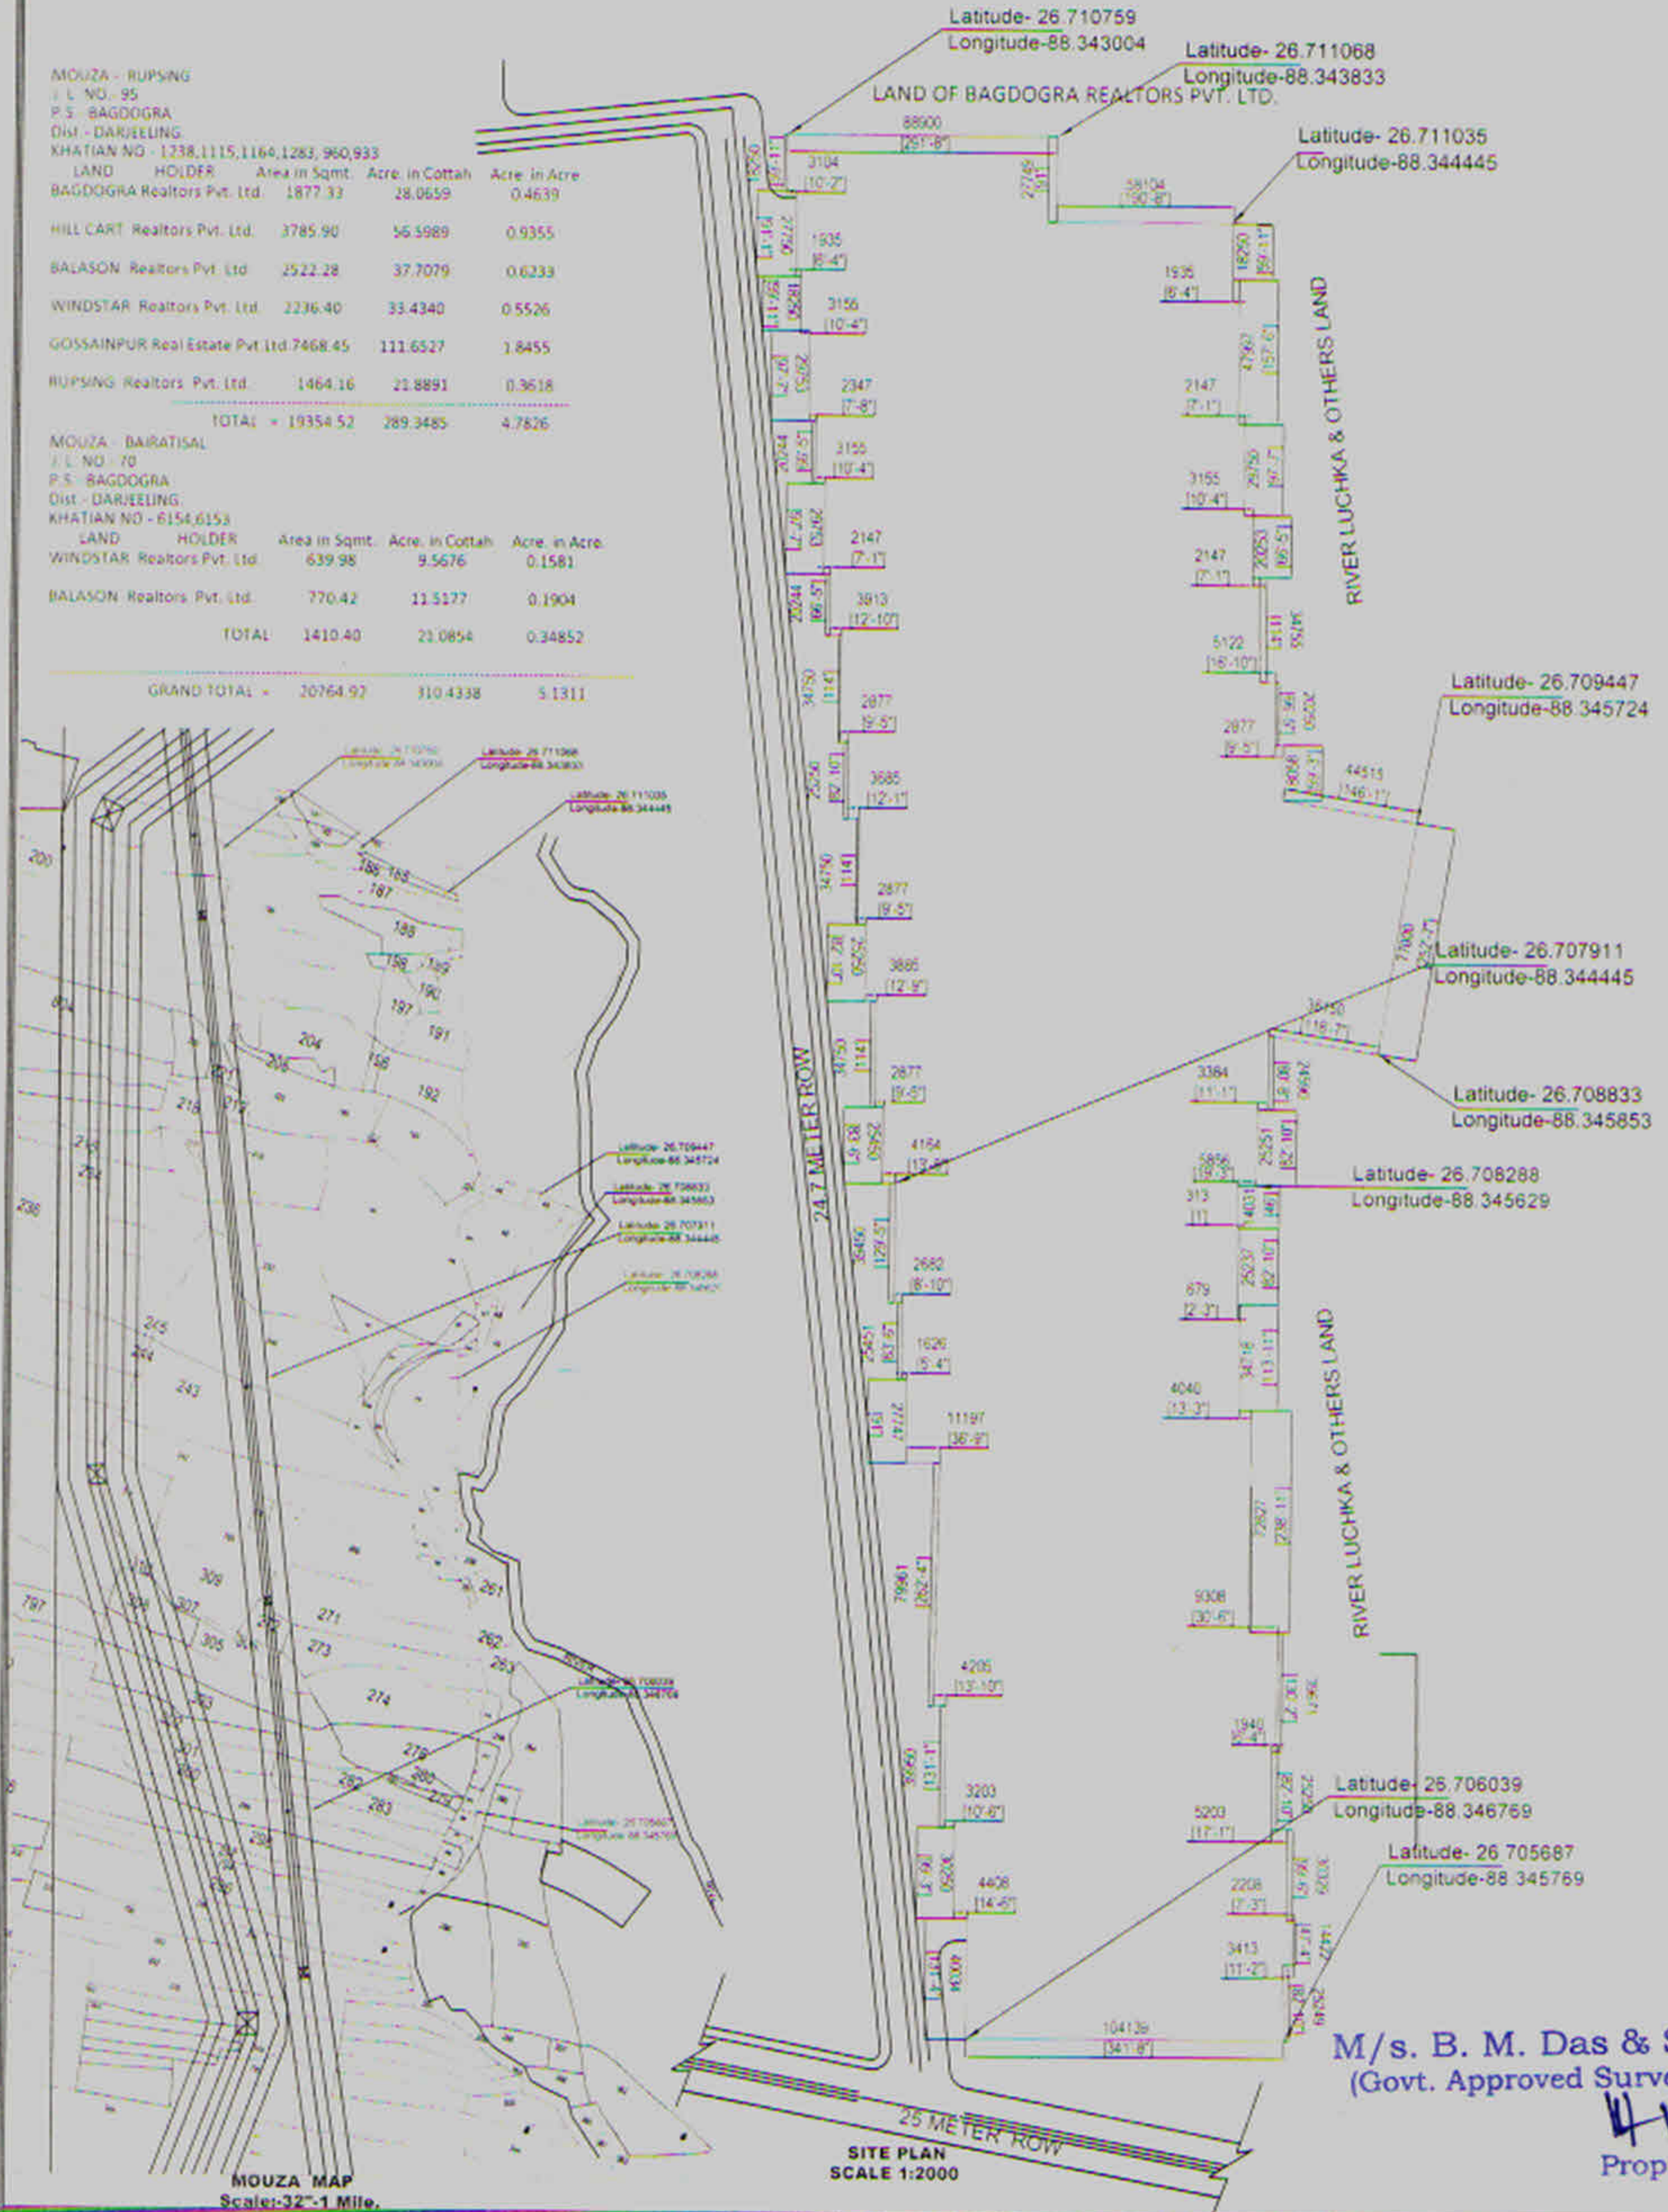

M/s. B. M. Das & Sons
(Govt. Approved Surveyor)
Proprietor