


CRYSTAL TOWER PARKING

Number of Garage = 31 (Basement Cover Parking)

Area of Garage = 80 sqft/Garage.

80x31 = 2480 sqft.

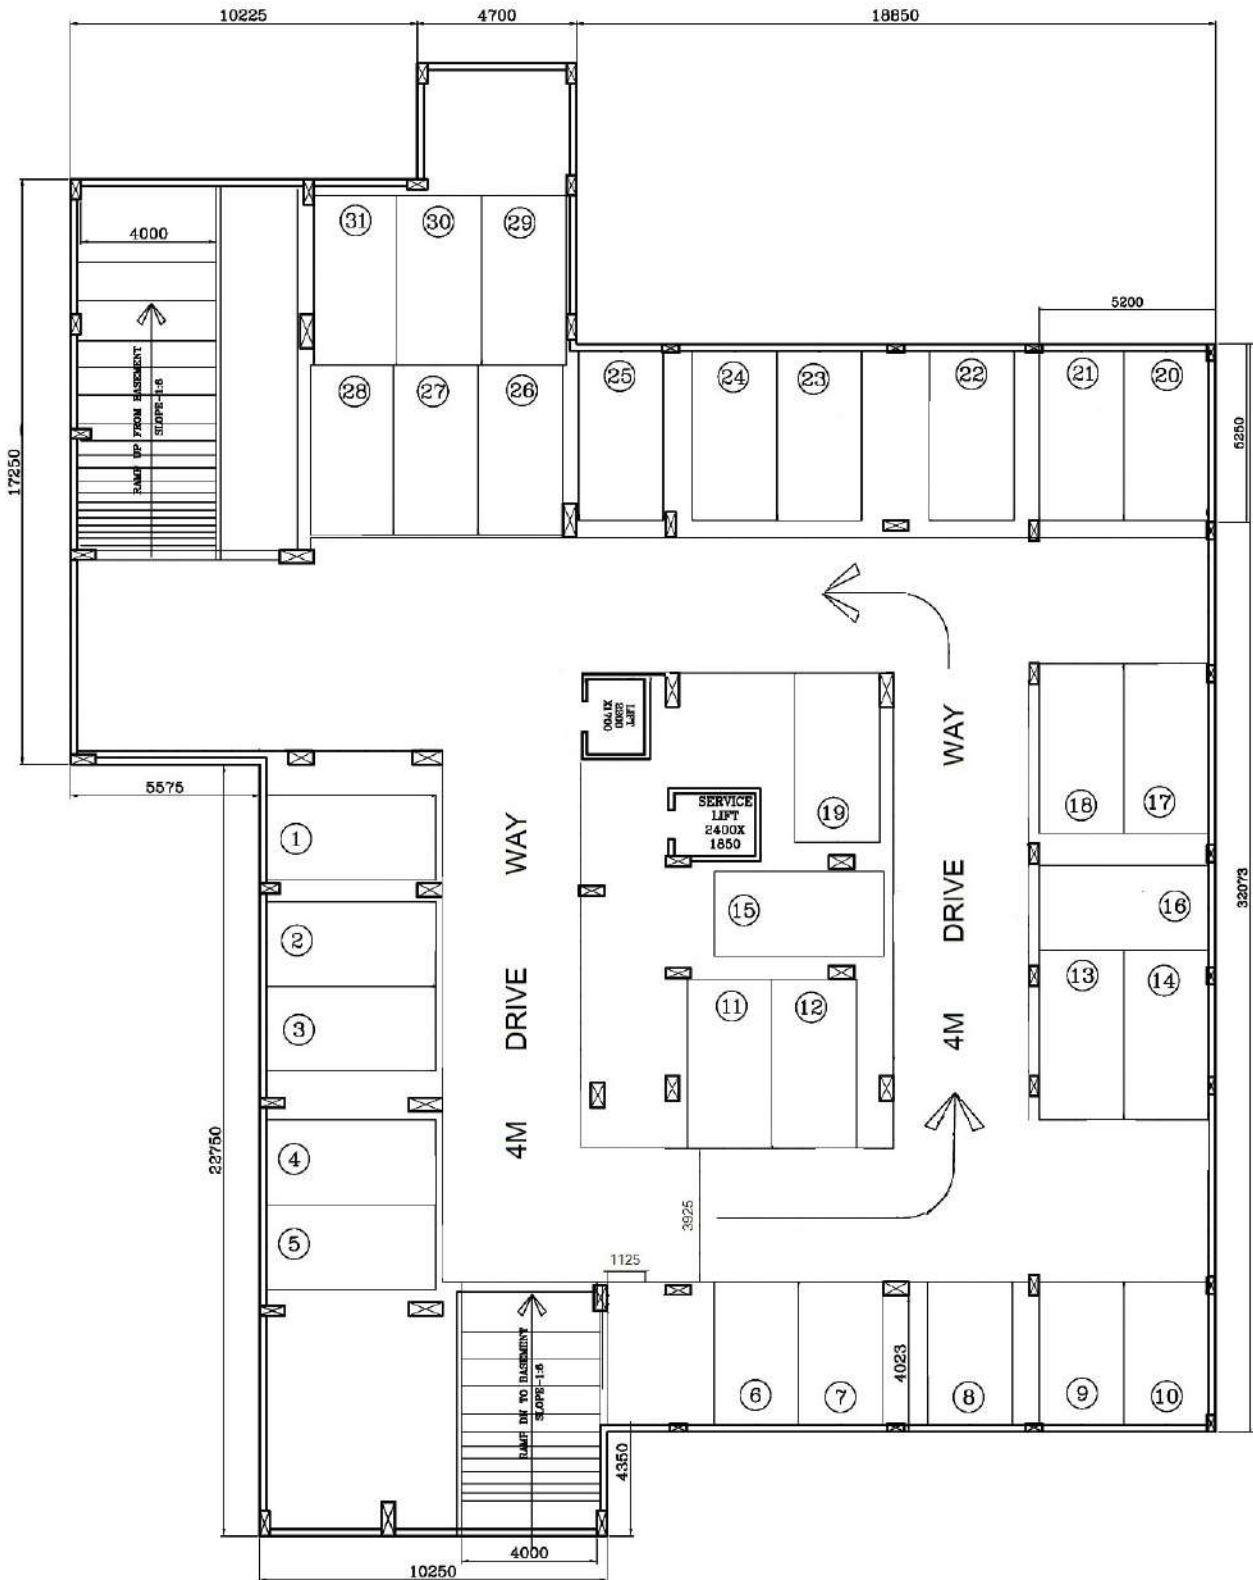

BASEMENT PLAN

