



RELIABLE CONSTRUCTION

CONTRACTORS, DEVELOPER & ENGINEERS

An ISO 9001 : 2008 Certified Company


Registered Office: Dinanta Apartment,
7, B.T. Road, Kolkata- 700 114
Head Office : Manindra Apartment,
4 No. D.B. Nagar, Kolkata- 700 110
Tel. : 033 2583 9273
Email:reliableconstruction2010@gmail.com
Website : www.reliableconstruction.co.in

7

f. No.....

Date.....

LOCATION DETAILS OF THE PROJECT WITH CLEAR DEMARKATION OF LAND DEDICATED FOR THE PROJECT (TAGORE MANSION) DEVELOPMENT ALONG WITH ITS BOUNDARIES INCLUDING THE LATITUDE & LONGNITUDE OF END-POINTS.

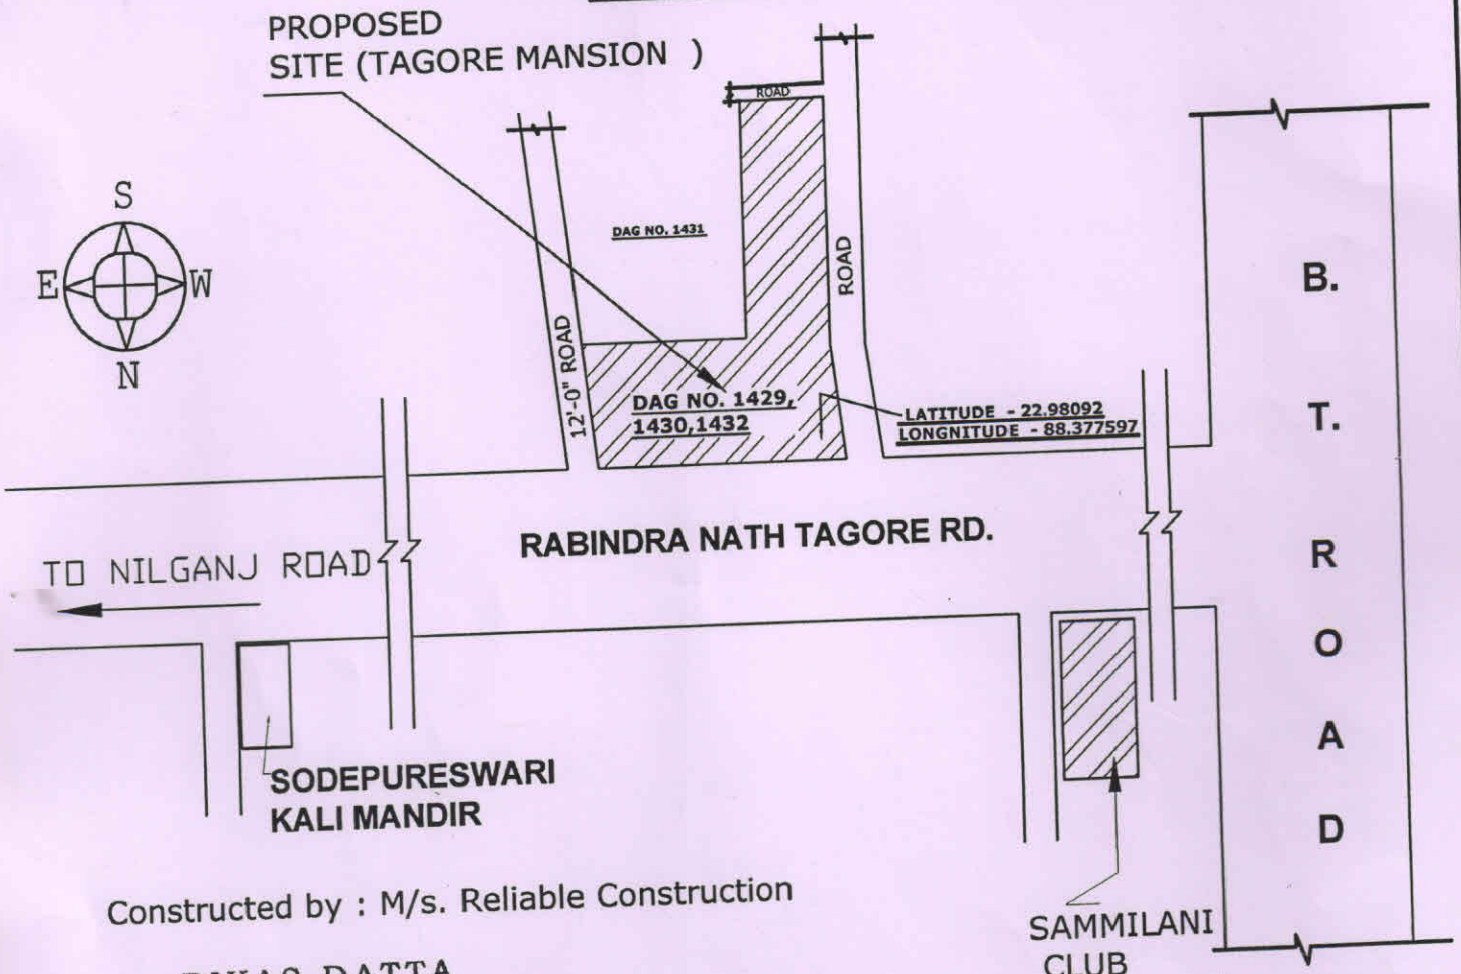

Constructed by : M/s. Reliable Construction

BIKAS DATTA

Consultant Civil Engineer
I.s.c. No. PM/96857/19-20.

M/s. RELIABLE CONSTRUCTION

Satyajit Saha

Partner