
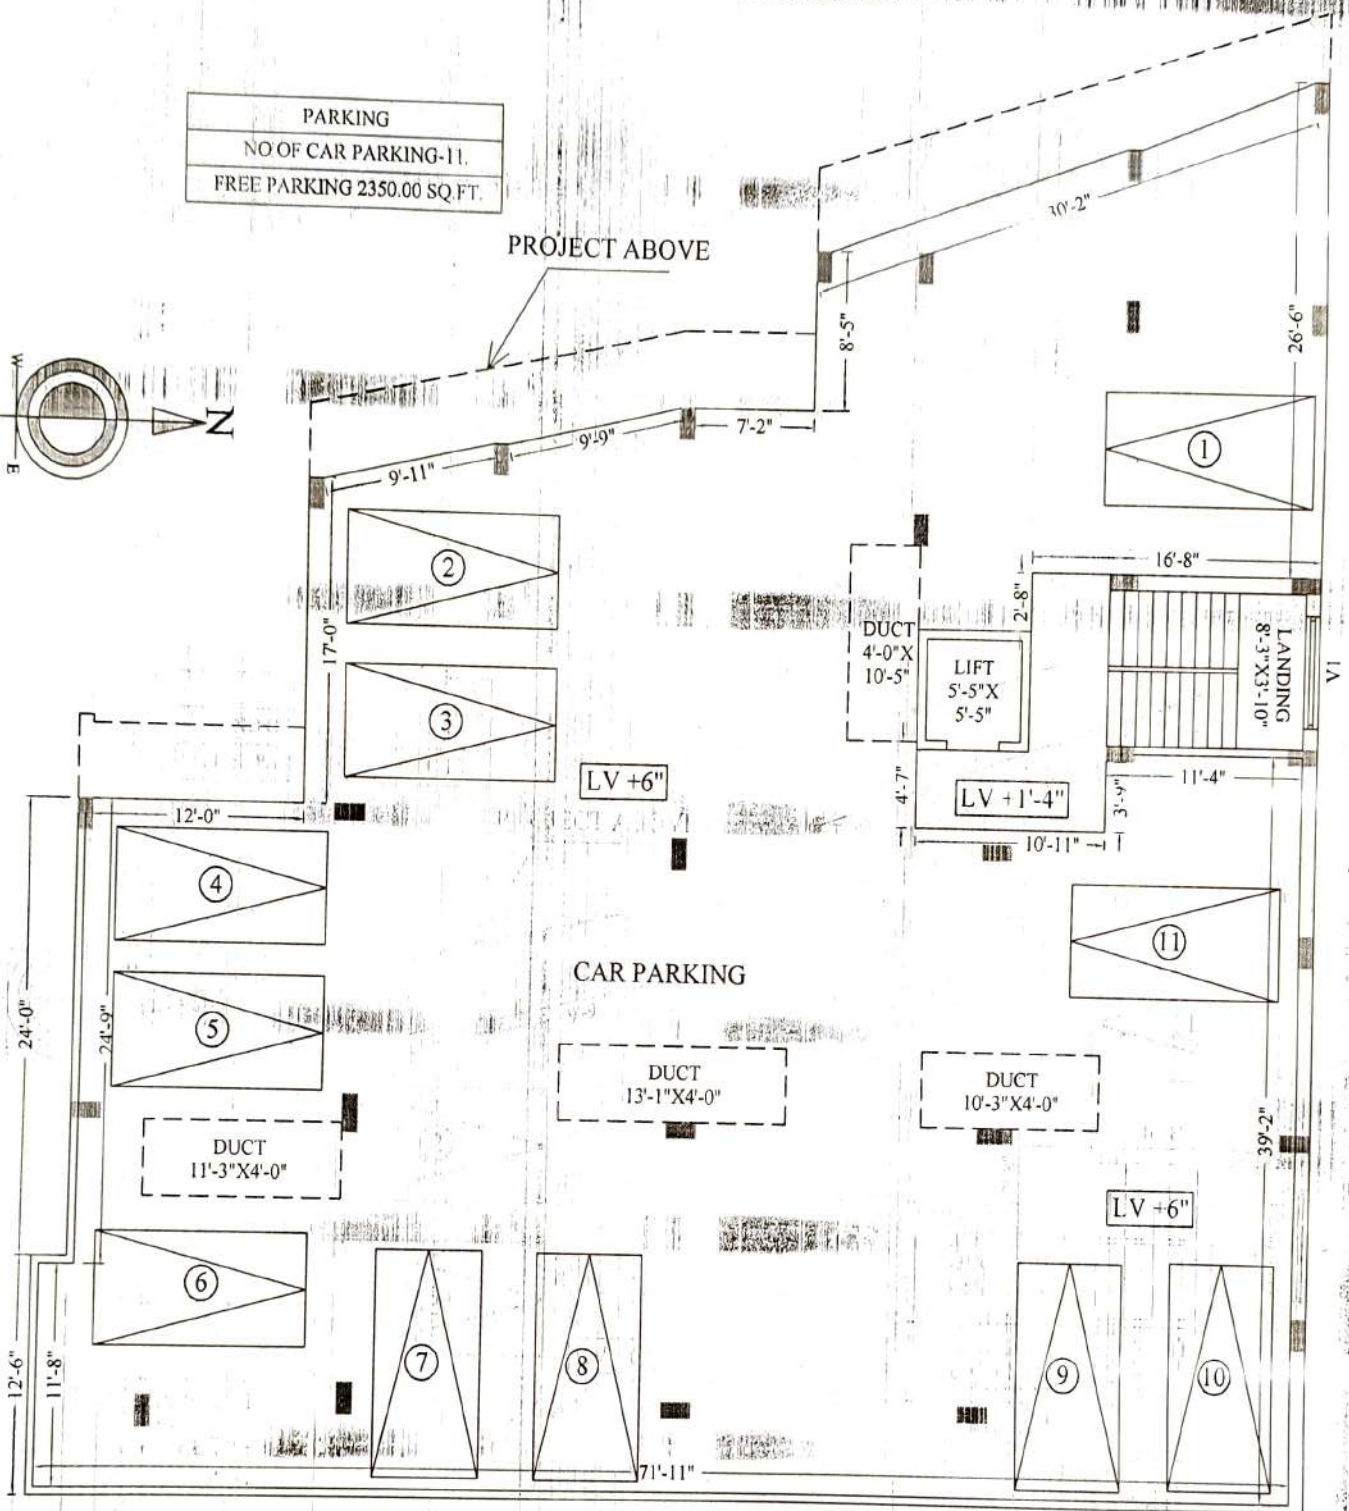


PARKING
NO OF CAR PARKING-11.
FREE PARKING 2350.00 SQ.FT.

PROJECT ABOVE


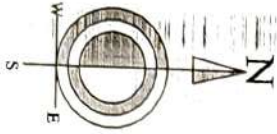


GROUND FLOOR PLAN

SCALE - 1:96

MITRATA
Debatymit
Partner

MITRATA
Biplab Biswas
Partner

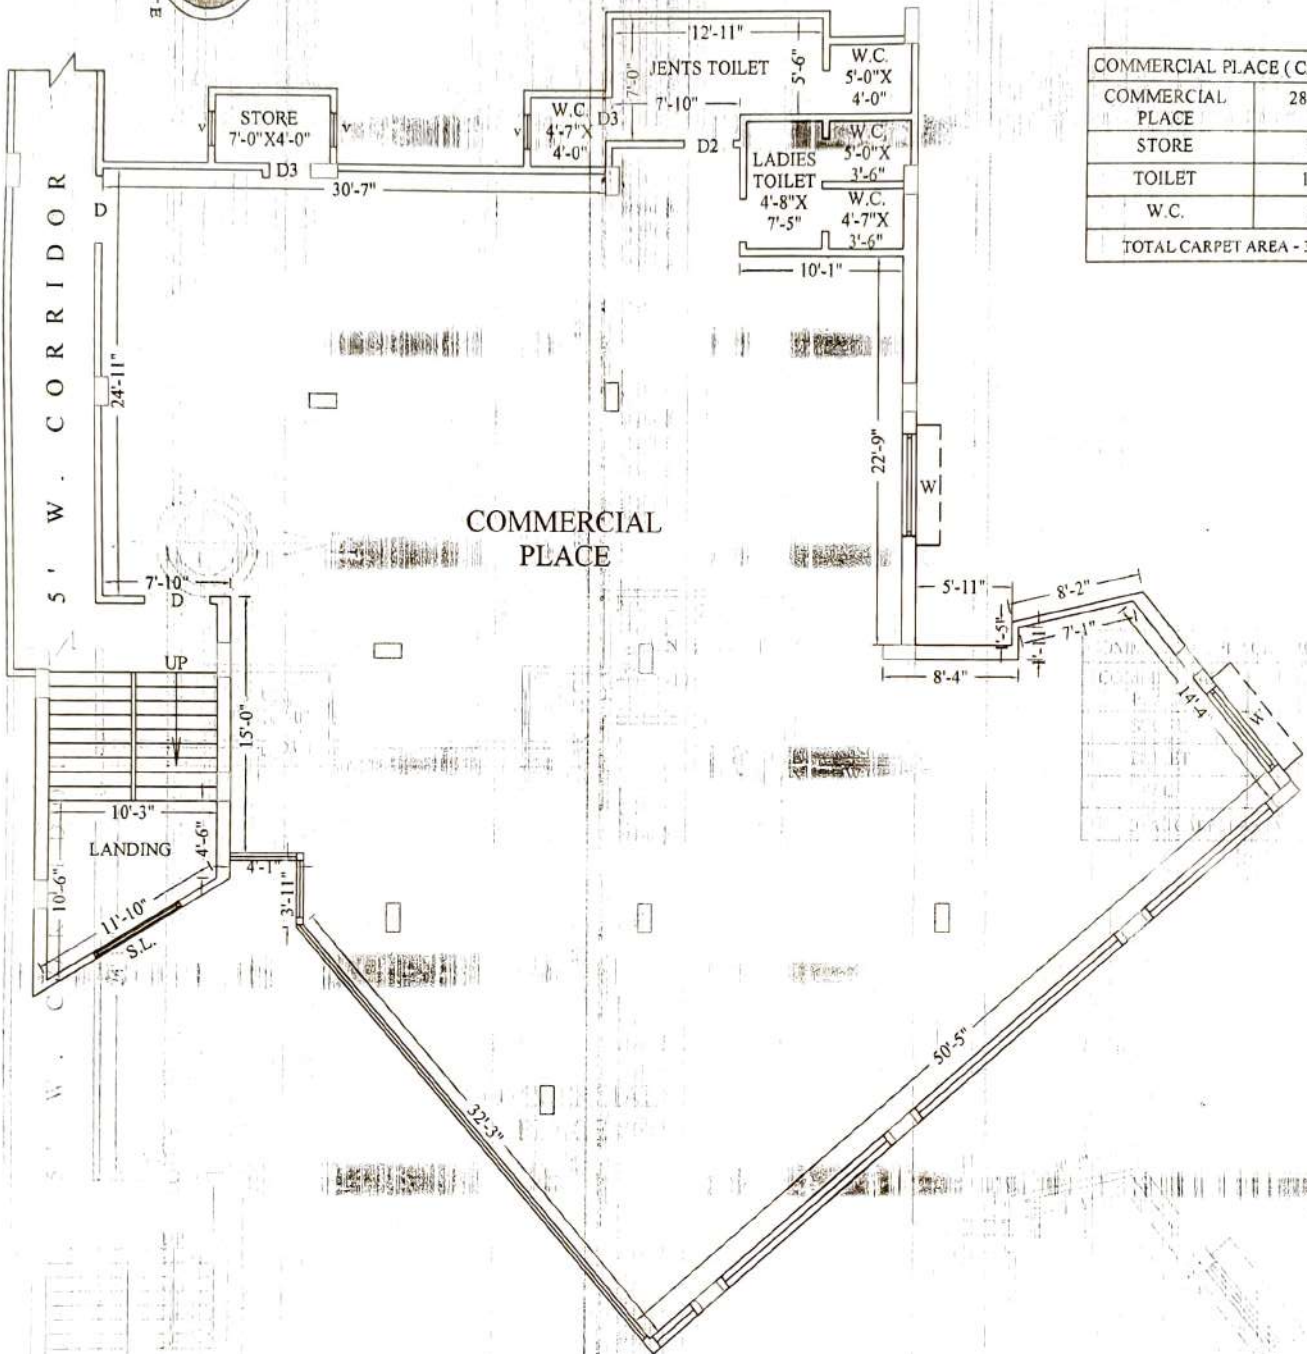
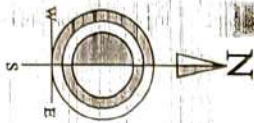


COMMERCIAL PLACE (CARPET AREA)	
COMMERCIAL PLACE	2879.23 SQ.FT.
STORE	28.00 SQ.FT.
TOILET	117.40 SQ.FT.
W.C.	71.85 SQ.FT.
TOTAL CARPET AREA - 3096.48 SQ.FT.	

1ST FLOOR PLAN
COMMERCIAL PLACE
SCALE - 1:96

MITRATA
Debnath
Partner

MITRATA
Byplab Bhow
Partner

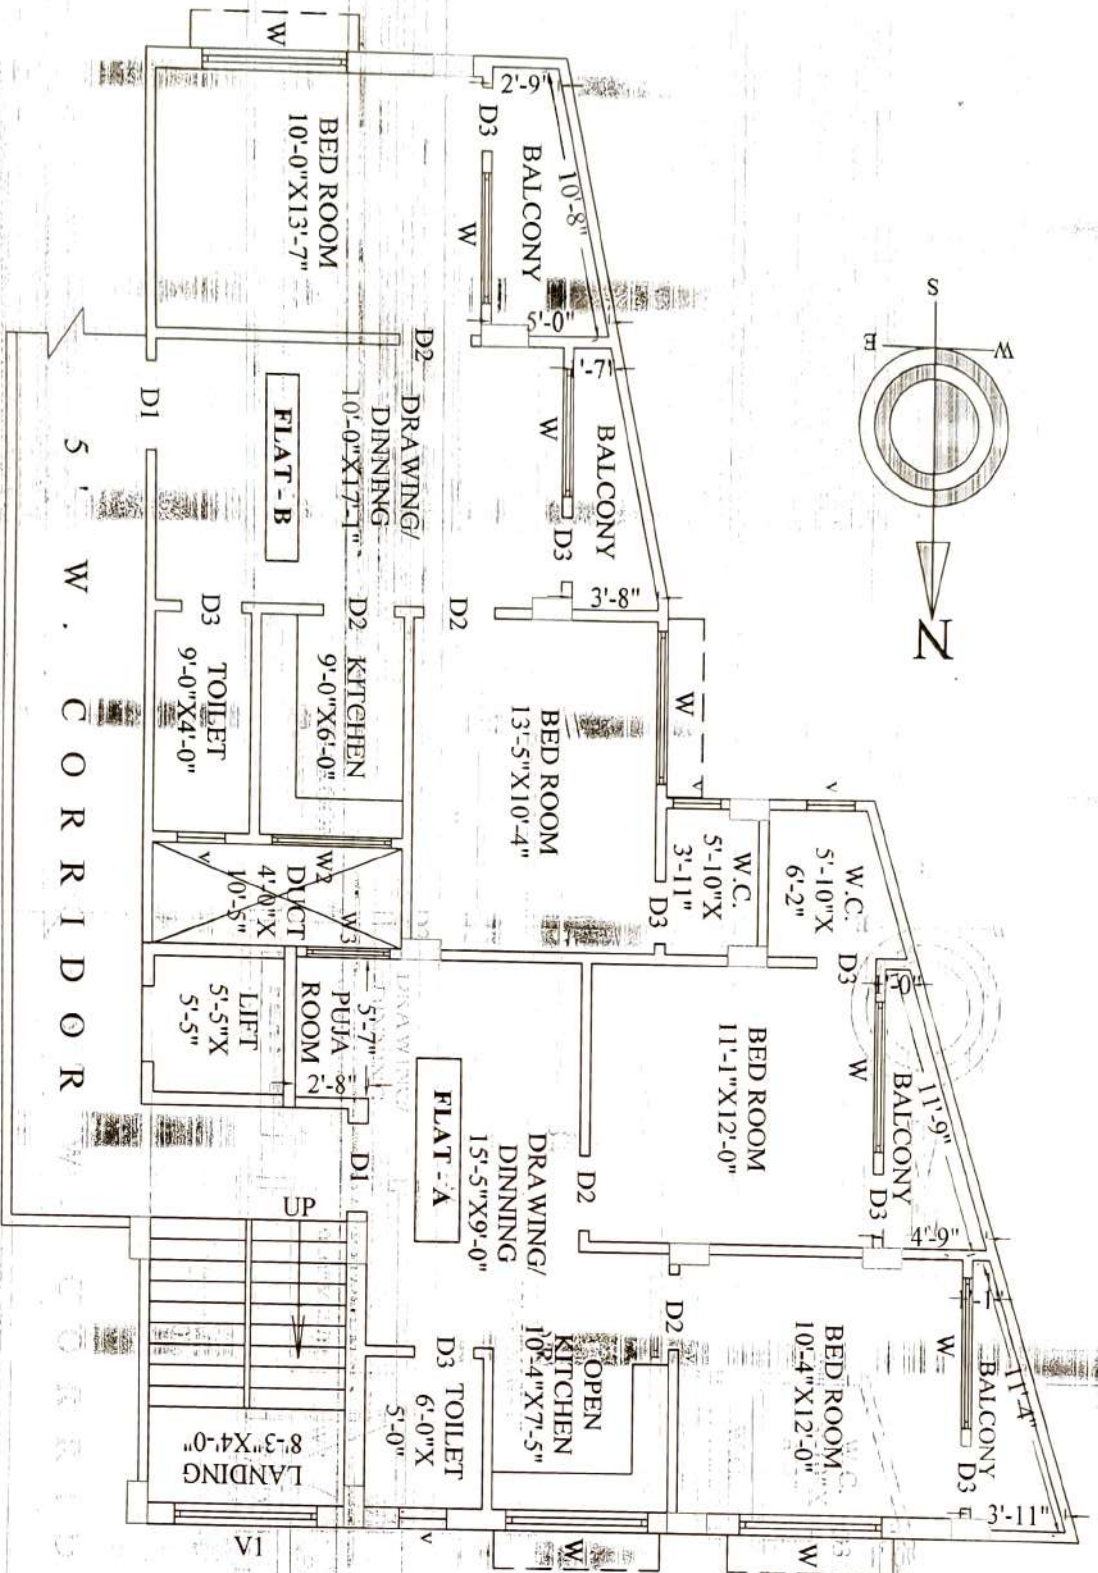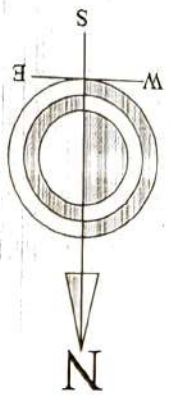



1ST TO 5TH FLOOR PLAN
FLAT - A & FLAT - B

SCALE - 1:96

FLAT - A (CARPET AREA)	
BED ROOM	123.96 SQ.FT.
BED ROOM	132.96 SQ.FT.
KITCHEN	76.44 SQ.FT.
DRAW/DIN	138.60 SQ.FT.
TOILET	30.00 SQ.FT.
W.C.	29.15 SQ.FT.
PUJA ROOM	17.16 SQ.FT.
TOTAL CARPET AREA - 548.27 SQ.FT.	
FLAT - B (CARPET AREA)	
BED ROOM	135.80 SQ.FT.
BED ROOM	138.42 SQ.FT.
KITCHEN	54.00 SQ.FT.
DRAW/DIN	170.80 SQ.FT.
TOILET	36.00 SQ.FT.
W.C.	22.80 SQ.FT.
TOTAL CARPET AREA - 557.82 SQ.FT.	

MITRATA
Debanjali Mishra
 Partner

MITRATA
Rajesh Bishnoi
 Partner

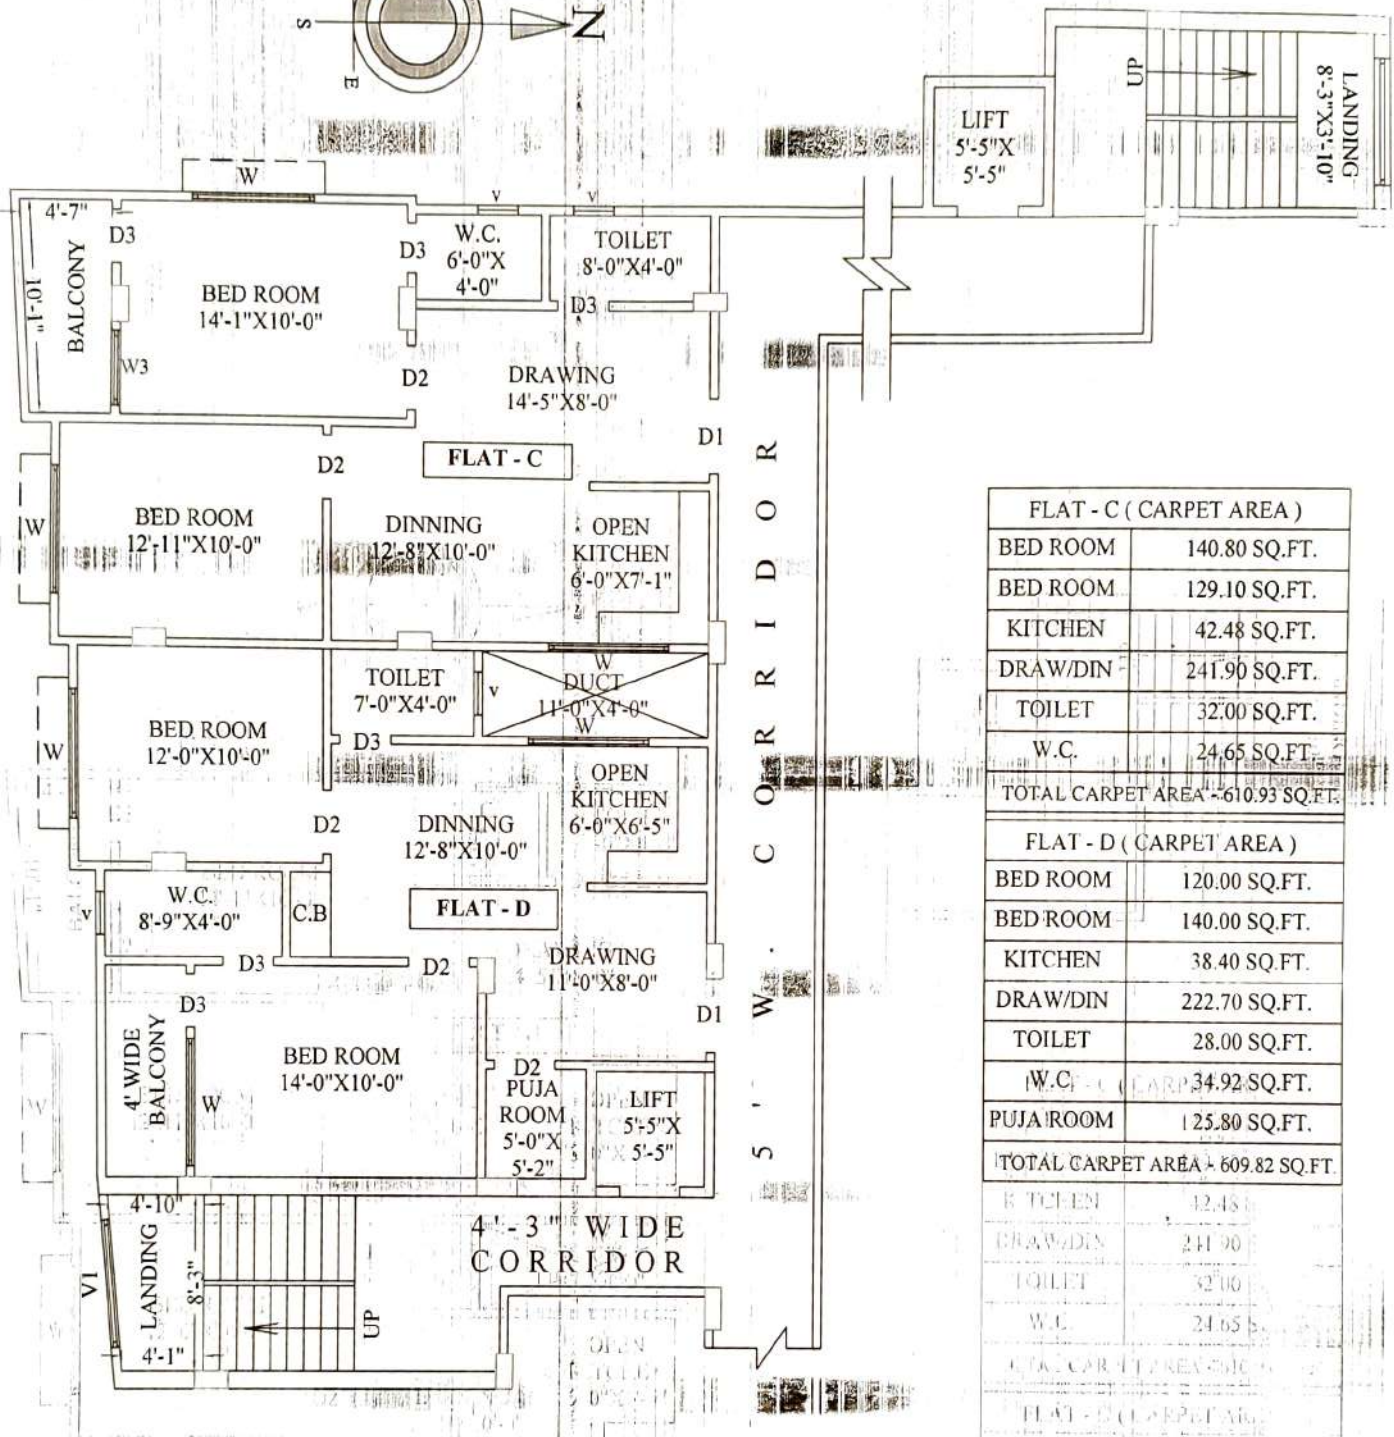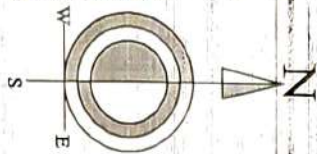

FLAT - C (CARPET AREA)	
BED ROOM	140.80 SQ.FT.
BED ROOM	129.10 SQ.FT.
KITCHEN	42.48 SQ.FT.
DRAW/DIN	241.90 SQ.FT.
TOILET	32.00 SQ.FT.
W.C.	24.65 SQ.FT.
TOTAL CARPET AREA - 610.93 SQ.FT.	

FLAT - D (CARPET AREA)	
BED ROOM	120.00 SQ.FT.
BED ROOM	140.00 SQ.FT.
KITCHEN	38.40 SQ.FT.
DRAW/DIN	222.70 SQ.FT.
TOILET	28.00 SQ.FT.
W.C.	34.92 SQ.FT.
PUJA ROOM	125.80 SQ.FT.
TOTAL CARPET AREA - 609.82 SQ.FT.	


**1ST TO 5TH FLOOR PLAN
FLAT - C & FLAT - D**

SCALE - 1:96

MITRATA
Debanjit, Mit
Partner

MITRATA
Biplab Biswas
Partner

KITCHEN	42.48
DRAW/DIN	241.90
TOILET	32.00
W.C.	24.65
TOTAL CARPET AREA - 610.93	
FLAT - D (CARPET AREA)	
BED ROOM	120.00
BED ROOM	140.00
KITCHEN	38.40
DRAW/DIN	222.70
TOILET	28.00
W.C.	34.92
PUJA ROOM	125.80
TOTAL CARPET AREA - 609.82	

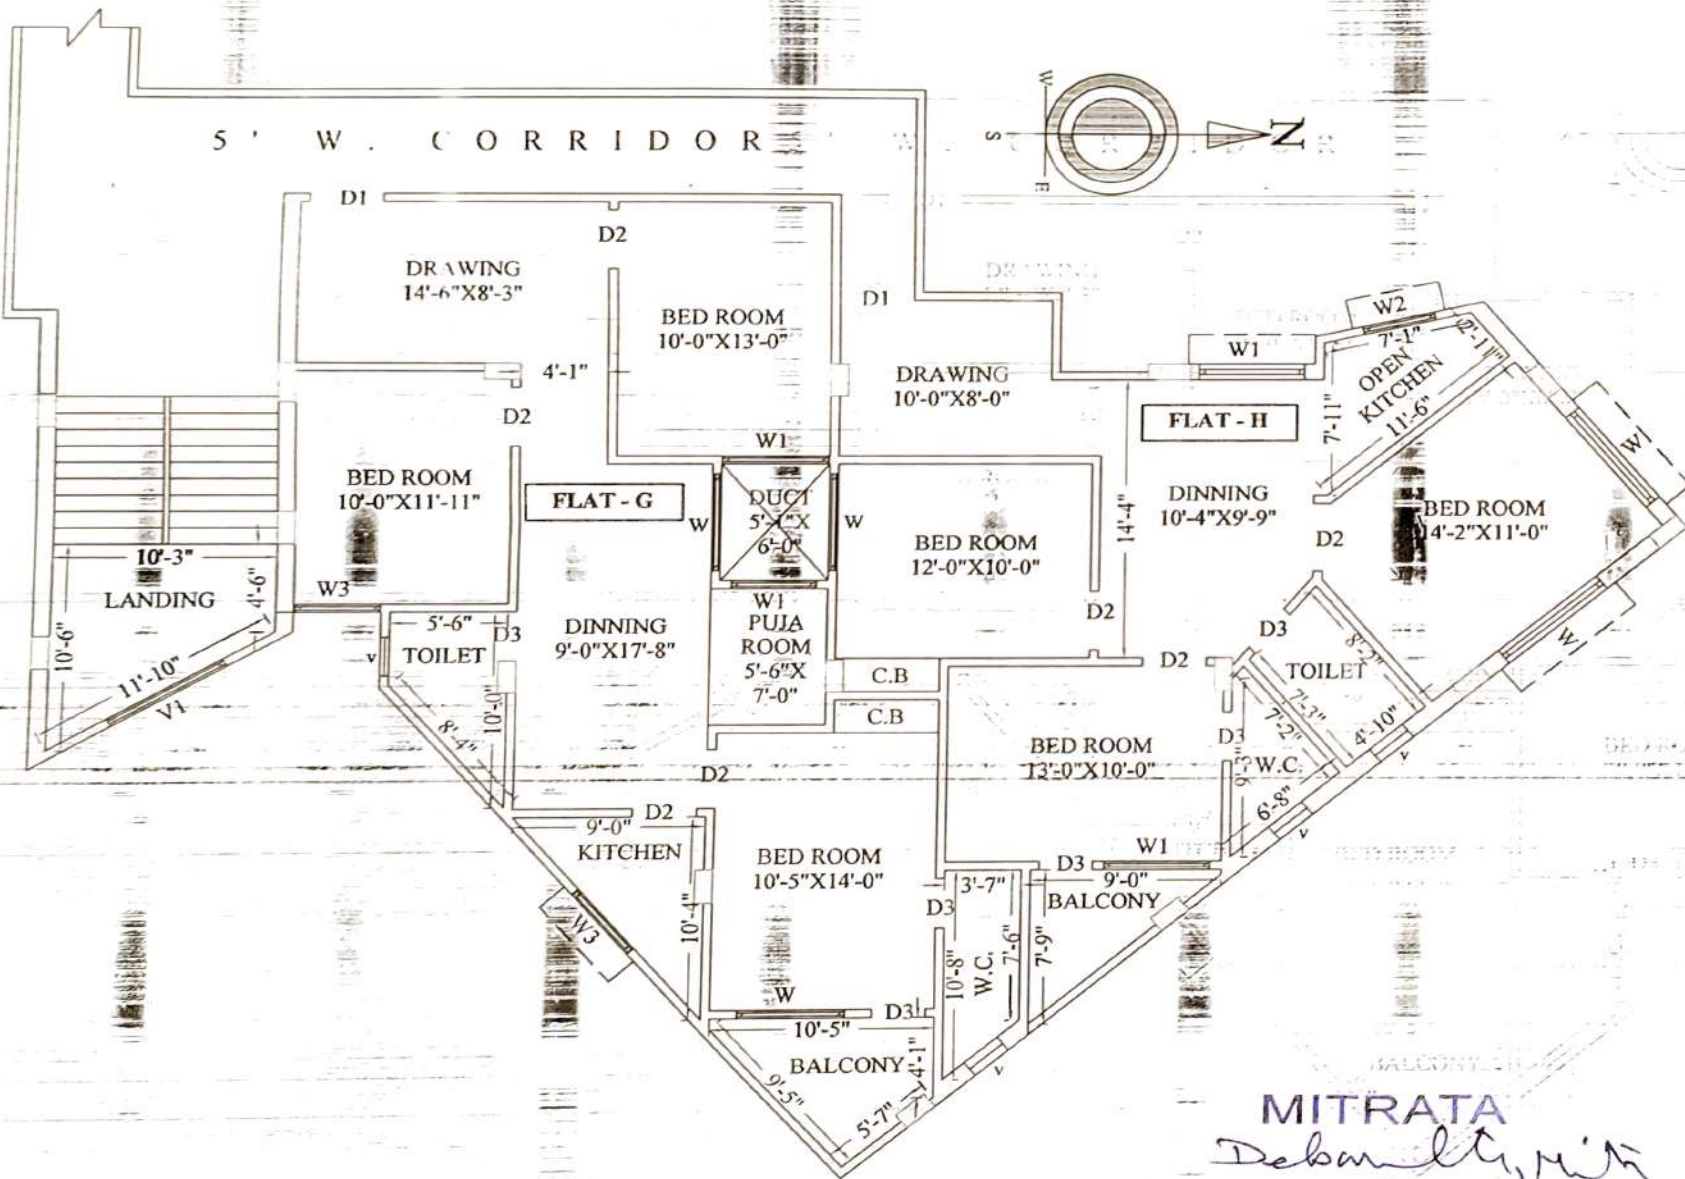


FLAT - G (CARPET AREA)	
BED ROOM	130.00 SQ.FT.
BED ROOM	119.10 SQ.FT.
BED ROOM	145.60 SQ.FT.
KITCHEN	46.00 SQ.FT.
DRAW/DIN	278.66 SQ.FT.
TOILET	36.55 SQ.FT.
W.C.	32.38 SQ.FT.
PUJA ROOM	35.56 SQ.FT.
TOTAL CARPET AREA - 823.85 SQ.FT.	
FLAT - H (CARPET AREA)	
BED ROOM	120.00 SQ.FT.
BED ROOM	130.00 SQ.FT.
BED ROOM	155.76 SQ.FT.
KITCHEN	54.00 SQ.FT.
DRAW/DIN	245.92 SQ.FT.
TOILET	37.00 SQ.FT.
W.C.	26.23 SQ.FT.
TOTAL CARPET AREA - 768.91 SQ.FT.	

2ND TO 5TH FLOOR PLAN
FLAT - G & FLAT - H
 SCALE - 1:96

MITRATA
Debanjali Mitra
 Partner

MITRATA
Bijob Bhowmik
 Partner

FLAT - G & FLAT - H

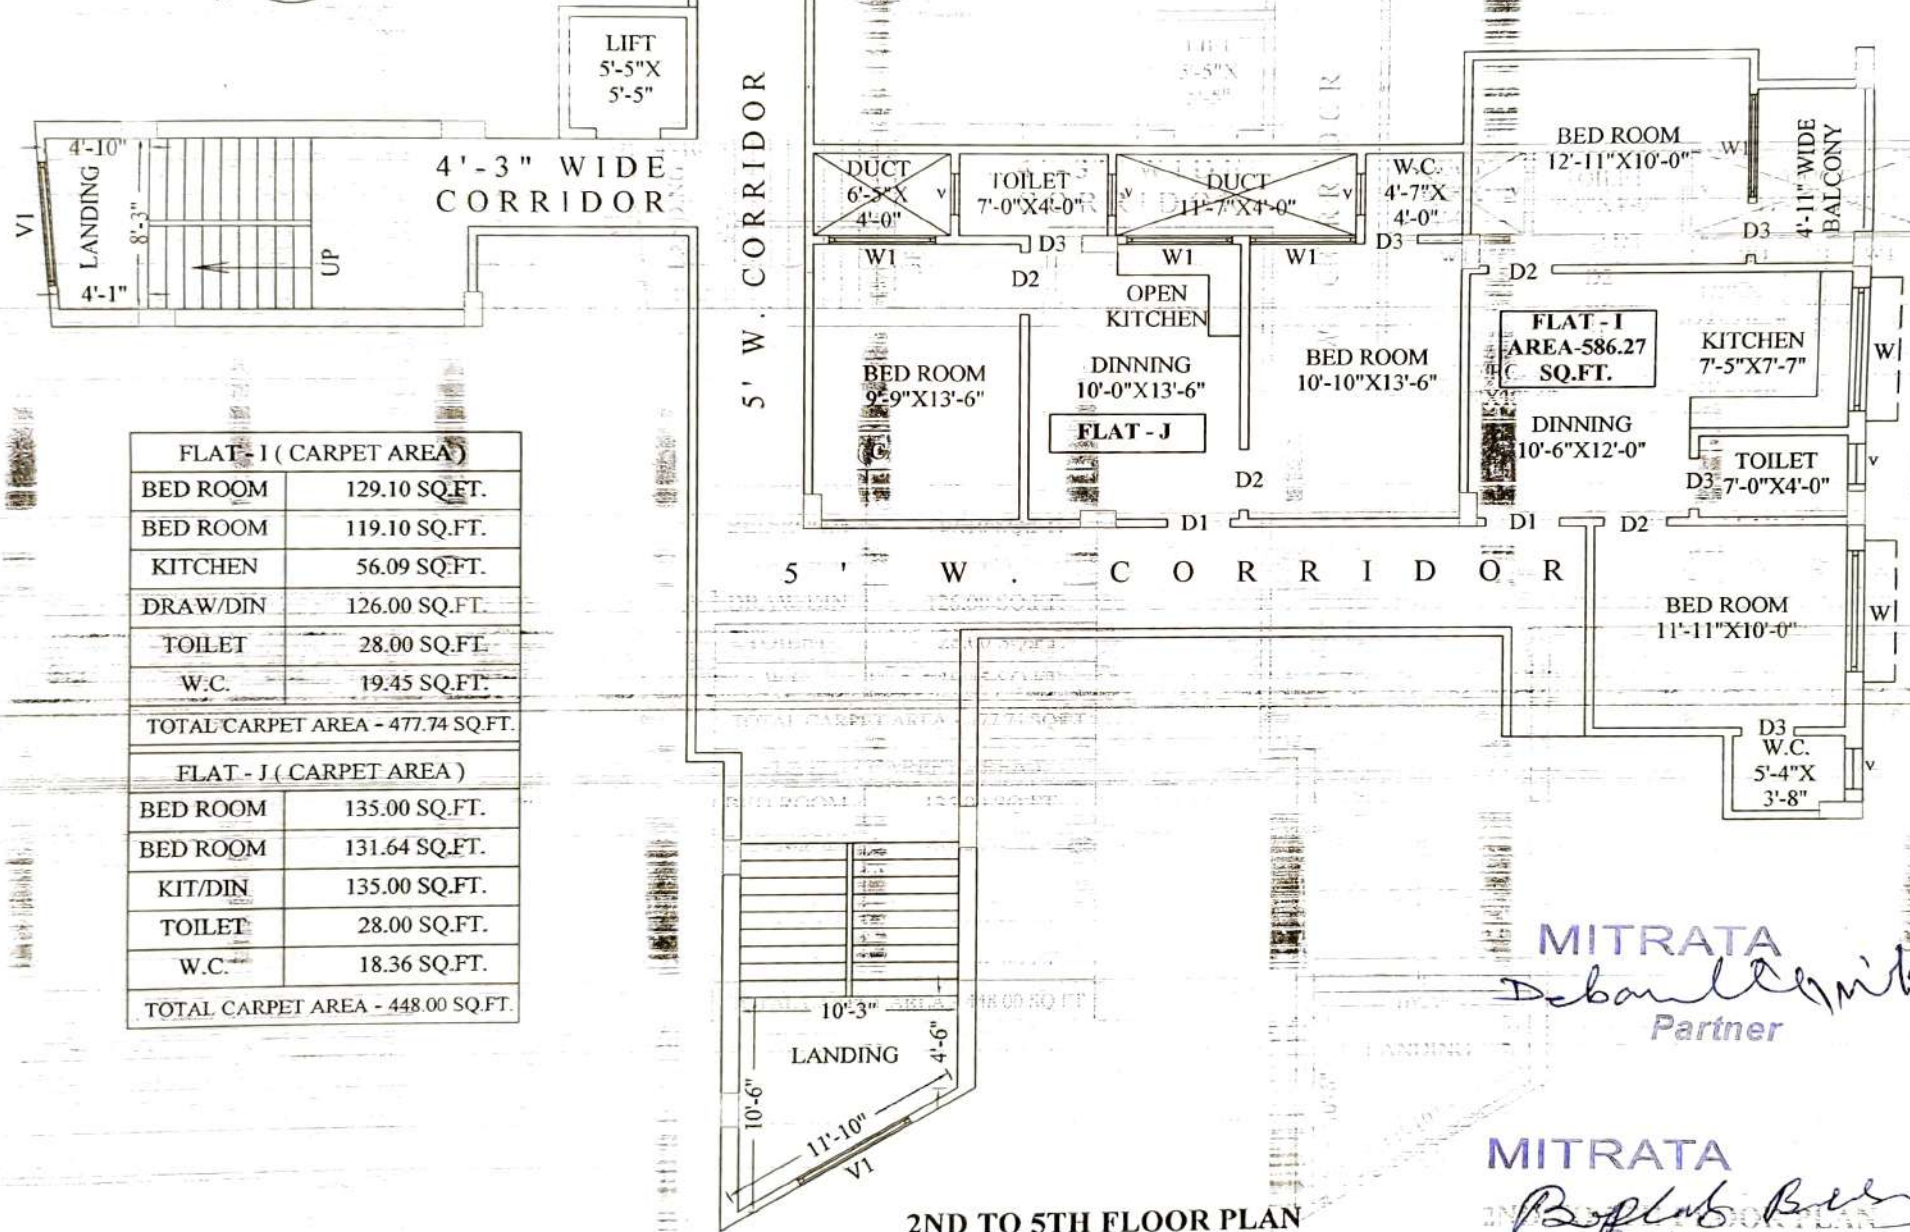


FLAT - I (CARPET AREA)	
BED ROOM	129.10 SQ.FT.
BED ROOM	119.10 SQ.FT.
KITCHEN	56.09 SQ.FT.
DRAW/DIN	126.00 SQ.FT.
TOILET	28.00 SQ.FT.
W.C.	19.45 SQ.FT.
TOTAL CARPET AREA - 477.74 SQ.FT.	
FLAT - J (CARPET AREA)	
BED ROOM	135.00 SQ.FT.
BED ROOM	131.64 SQ.FT.
KIT/DIN	135.00 SQ.FT.
TOILET	28.00 SQ.FT.
W.C.	18.36 SQ.FT.
TOTAL CARPET AREA - 448.00 SQ.FT.	

2ND TO 5TH FLOOR PLAN
 FLAT - I & FLAT - J
 SCALE - 1:96

MITRATA
Debaul Mitra
 Partner



MITRATA
Rajesh Bera
 Partner

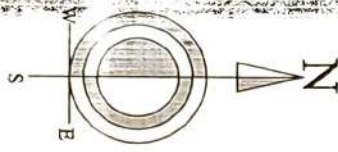

FLAT - K (CARPET AREA)	
BED ROOM	143.00 SQ.FT.
BED ROOM	140.85 SQ.FT.
KIT/DIN	209.76 SQ.FT.
TOILET	30.57 SQ.FT.
W.C.	20.00 SQ.FT.
TOTAL CARPET AREA - 544.18 SQ.FT.	

FLAT - L (CARPET AREA)	
BED ROOM	130.80 SQ.FT.
BED ROOM	130.00 SQ.FT.
KIT/DIN	188.20 SQ.FT.
TOILET	28.00 SQ.FT.
W.C.	21.16 SQ.FT.
TOTAL CARPET AREA - 498.16 SQ.FT.	

FLAT - M (CARPET AREA)	
BED ROOM	134.07 SQ.FT.
BED ROOM	130.92 SQ.FT.
KITCHEN	51.20 SQ.FT.
DRAW/DIN	199.00 SQ.FT.
TOILET	35.08 SQ.FT.
W.C.	24.00 SQ.FT.
TOTAL CARPET AREA - 574.27 SQ.FT.	

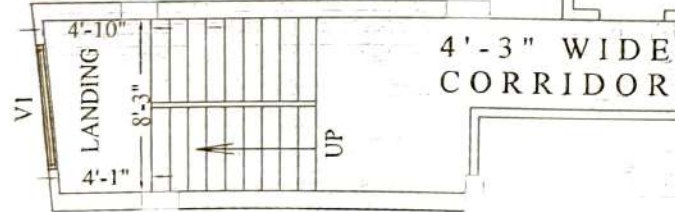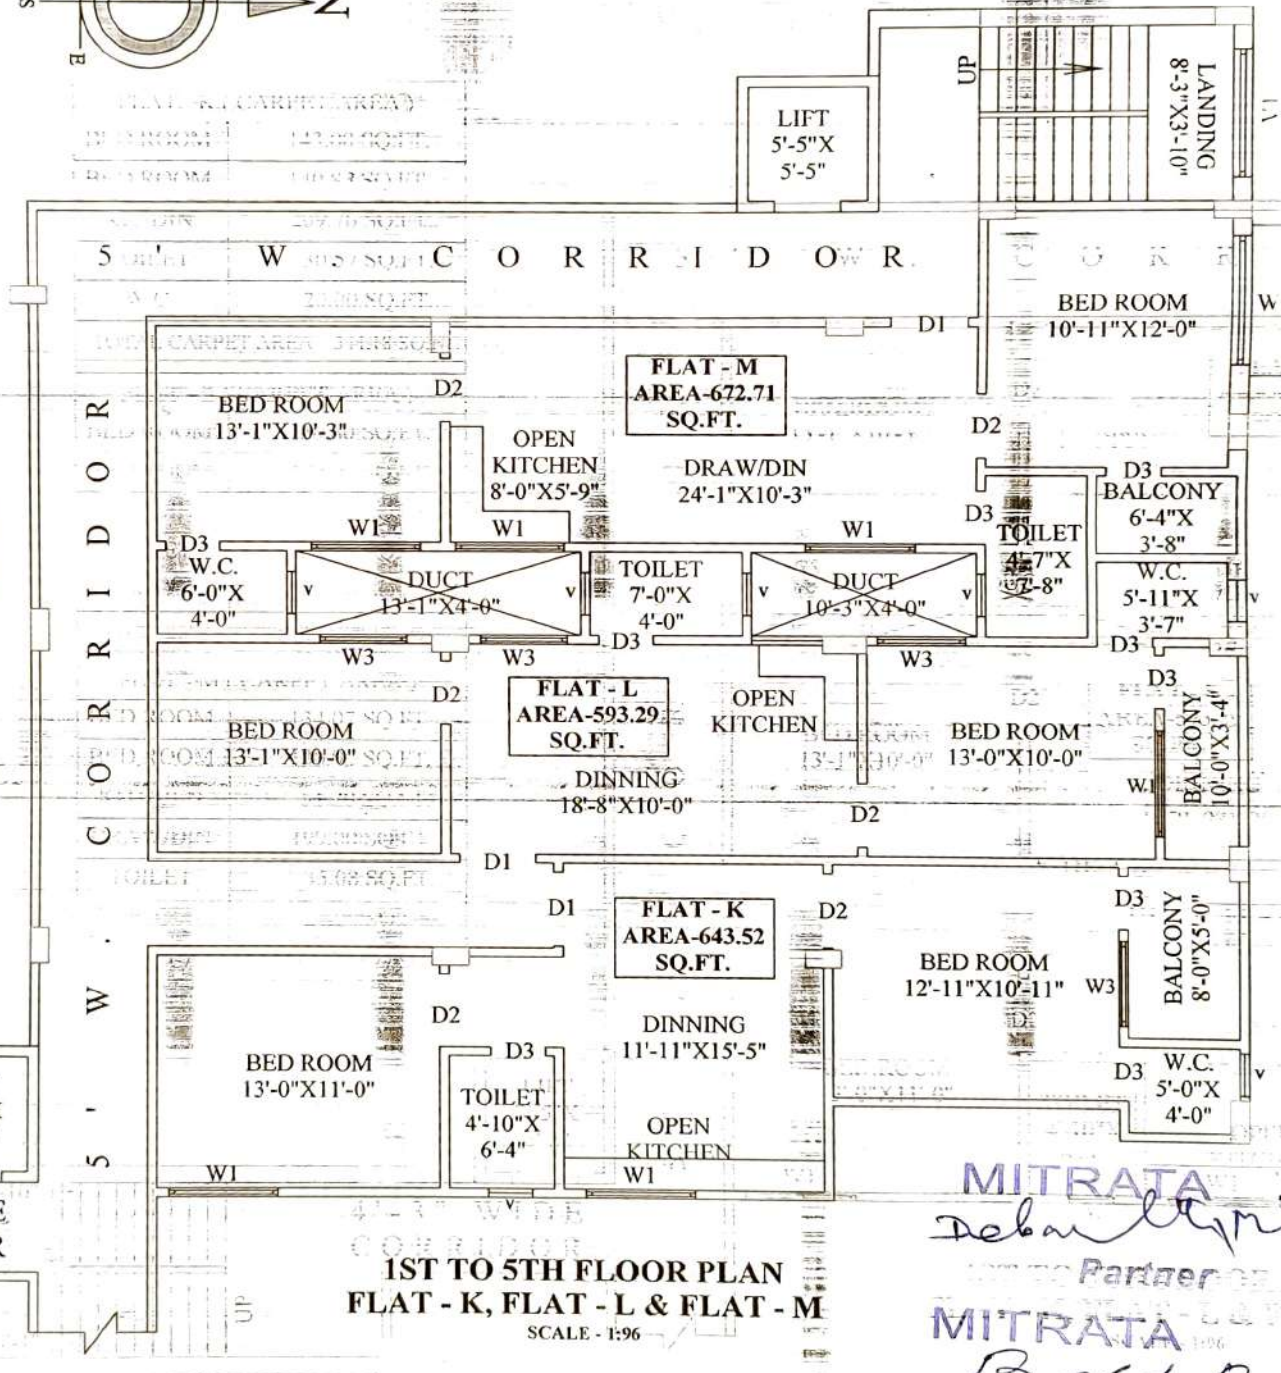

1ST TO 5TH FLOOR PLAN
 FLAT - K, FLAT - L & FLAT - M
 SCALE - 1:96

MITRATA
Debanjyoti
 Partner
MITRATA
Biplab Das
 Partner