

FLAT - I ( CARPET AREA )	
BED ROOM	129.10 SQ.FT.
BED ROOM	119.10 SQ.FT.
KITCHEN	56.09 SQ.FT.
DRAW/DIN	126.00 SQ.FT.
TOILET	28.00 SQ.FT.
W.C.	19.45 SQ.FT.
TOTAL CARPET AREA - 477.74 SQ.FT. / 44.38 SQ.M.	
FLAT - J ( CARPET AREA )	
BED ROOM	135.00 SQ.FT.
BED ROOM	131.64 SQ.FT.
KIT/DIN	135.00 SQ.FT.
TOILET	28.00 SQ.FT.
W.C.	18.36 SQ.FT.
TOTAL CARPET AREA - 448.00 SQ.FT. / 41.62 SQ.M.	

**MITRATA**

*Babbar Bhas*



Partner

*Debnanda, mita*

*Bubay Sarkar*  
**Bubay Sarkar**  
 B-tech in Civil Engineering  
 Regn: No- 152590119015

**2ND TO 5TH FLOOR PLAN**  
**FLAT - I & FLAT - J**  
 SCALE - 1:96

PROJECT ABOVE

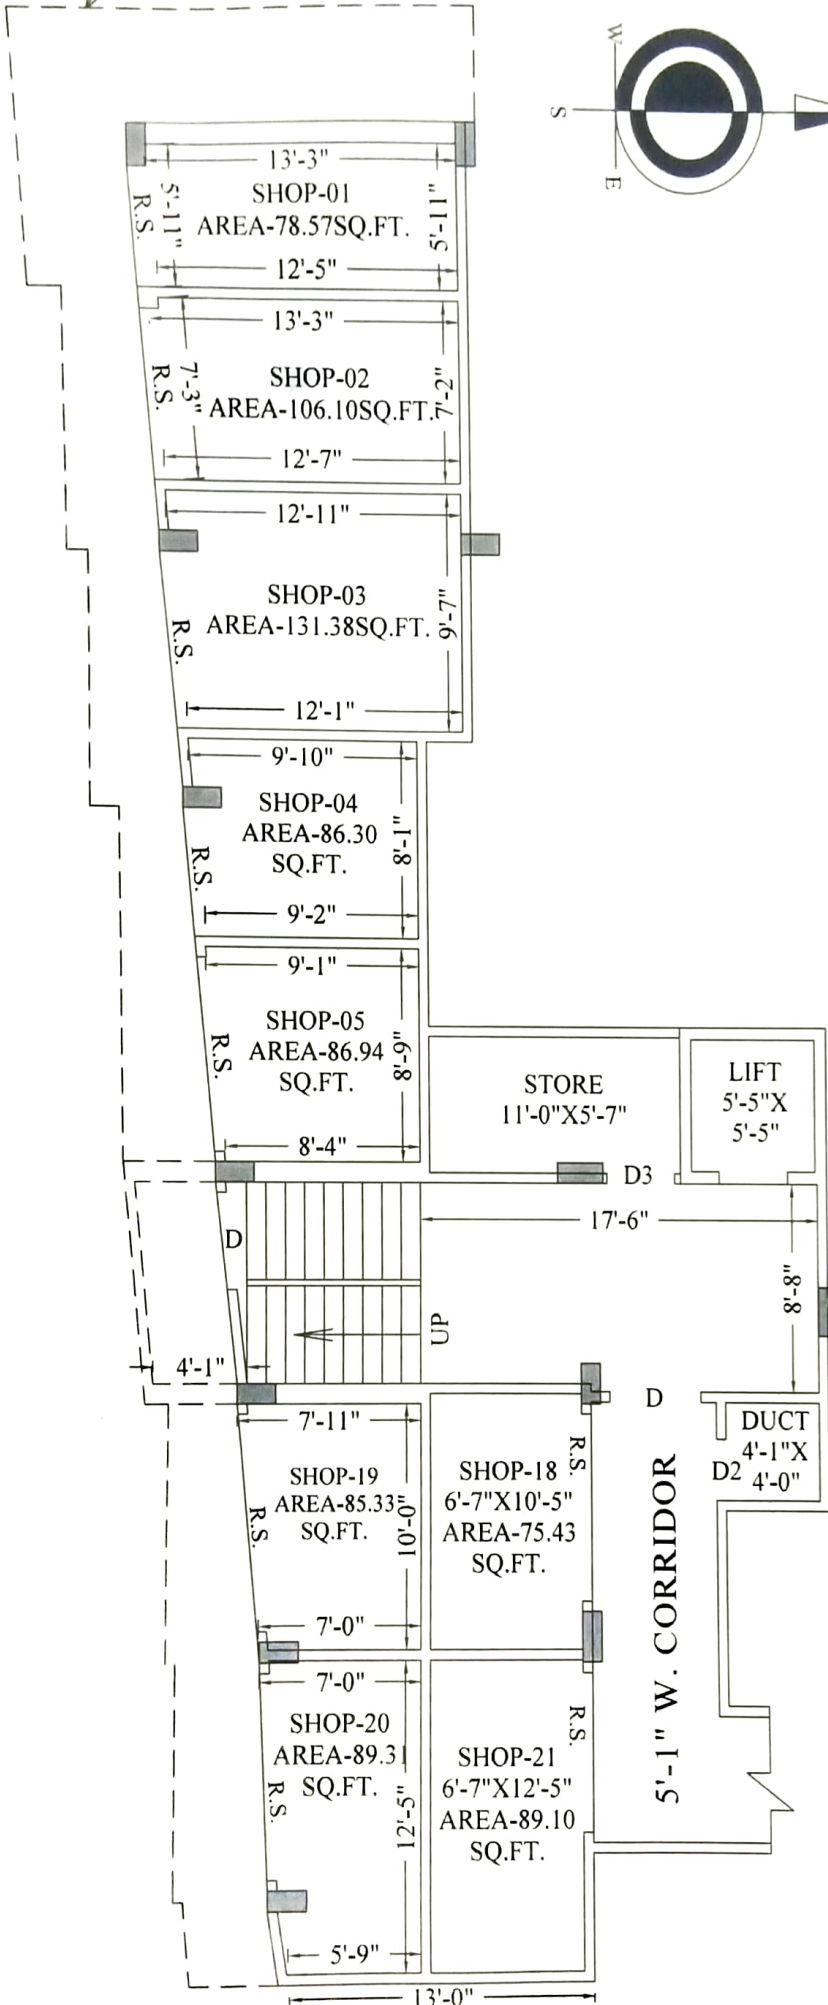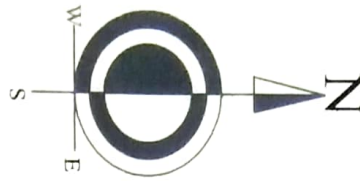


SHOP ( CARPET AREA )	
SHOP-1	78.31 SQ.FT.
SHOP-2	95.00 SQ.FT.
SHOP-3	119.75 SQ.FT.
SHOP-4	76.76 SQ.FT.
SHOP-5	75.69 SQ.FT.
SHOP-18	68.50 SQ.FT.
SHOP-19	75.00 SQ.FT.
SHOP-20	80.60 SQ.FT.
SHOP-21	81.66 SQ.FT.
STORE	61.38 SQ.FT.
TOTAL CARPET AREA - 812.65 SQ.FT./ 75.50 SQ.M.	

**MITRATA**  
Debabrata Mitra  
Partner


**MITRATA**  
Biplab Biswas  
Partner

**GROUND FLOOR PLAN**


SCALE - 1:96

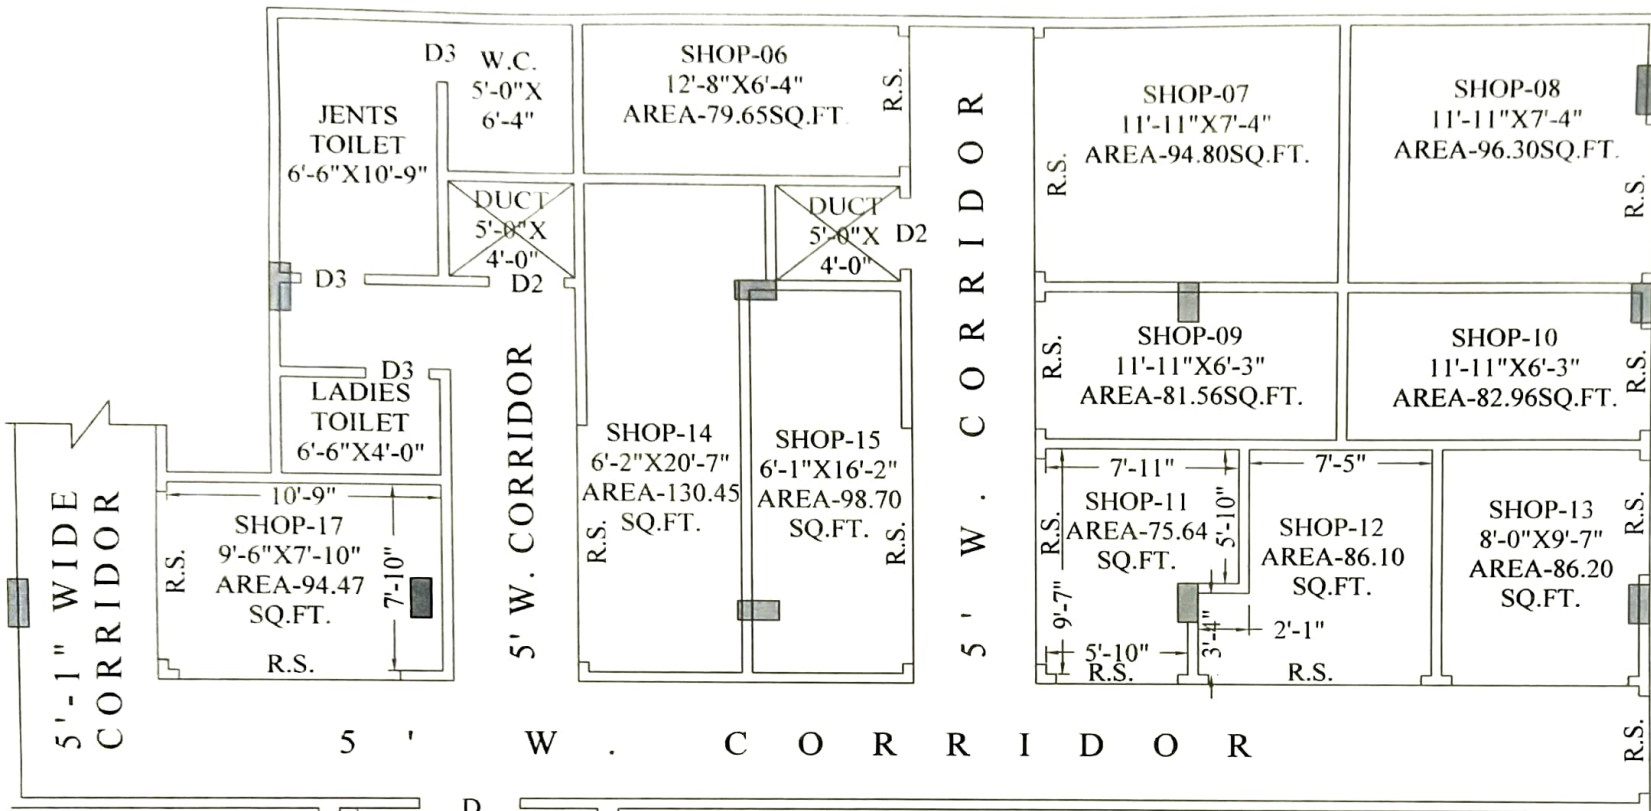

SHOP ( CARPET AREA )	
SHOP-6	80.20 SQ.FT.
SHOP-7	87.30 SQ.FT.
SHOP-8	87.30 SQ.FT.
SHOP-9	74.44 SQ.FT.
SHOP-10	74.44 SQ.FT.
SHOP-11	67.86 SQ.FT.
SHOP-12	77.91 SQ.FT.
SHOP-13	76.64 SQ.FT.
SHOP-14	127.60 SQ.FT.
SHOP-15	98.31 SQ.FT.
SHOP-17	97.92 SQ.FT.
TOILET	95.75 SQ.FT.
W.C.	31.65 SQ.FT.
TOTAL CARPET AREA - 1077.32 SQ.FT./ 100.08 SQ.M.	

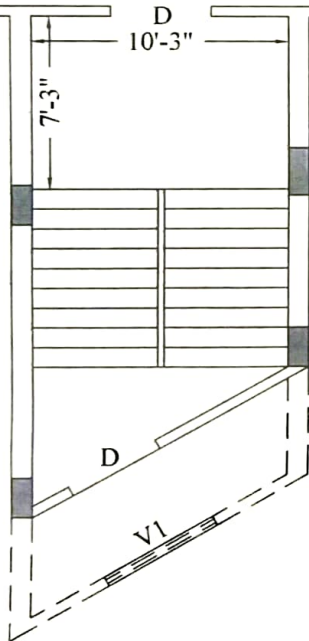


**GROUND FLOOR PLAN**  
SCALE - 1:96

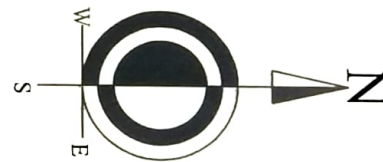


**MITRATA**  
*Debanu M. Mitrata*  
Partner

**MITRATA**  
*Beplo B. Beplo*  
Partner

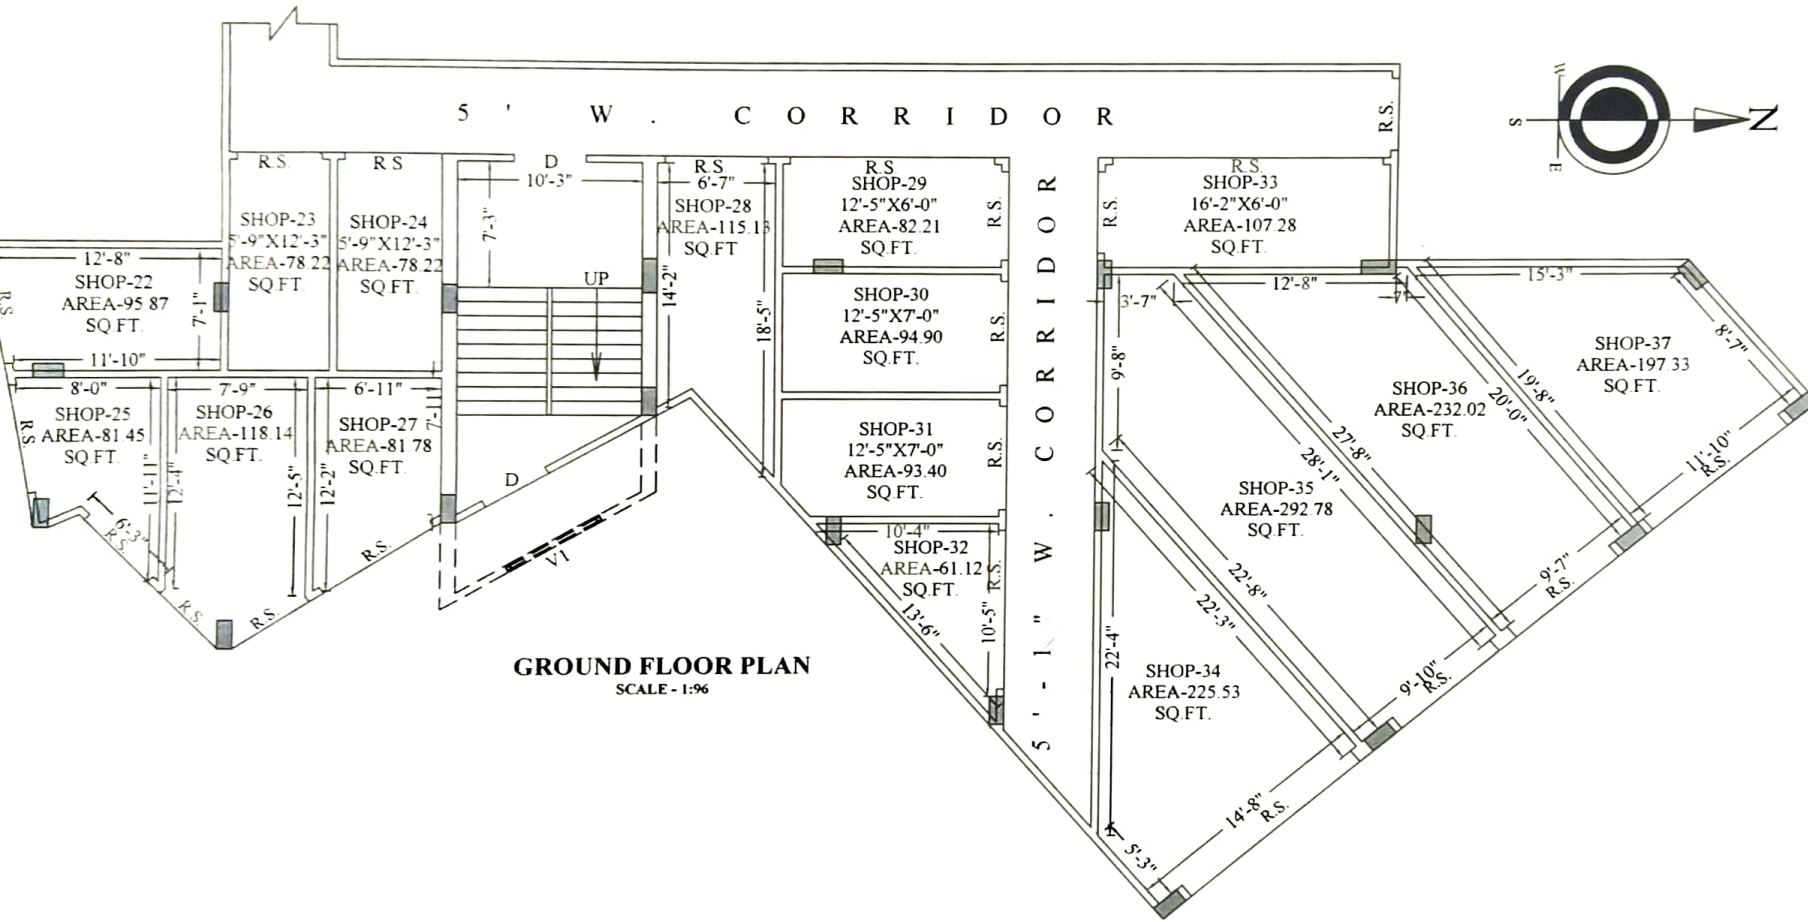

**GROUND FLOOR PLAN**  
SCALE - 1:96

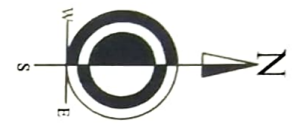

SHOP ( CARPET AREA )	
SHOP-22	86.73 SQ FT
SHOP-23	70.20 SQ FT
SHOP-24	70.20 SQ FT
SHOP-25	69.68 SQ FT
SHOP-26	100.50 SQ FT
SHOP-27	69.34 SQ FT
SHOP-28	102.24 SQ FT
SHOP-29	74.40 SQ FT
SHOP-30	86.87 SQ FT
SHOP-31	86.30 SQ FT
SHOP-32	53.77 SQ FT
SHOP-33	97.02 SQ FT
SHOP-34	203.00 SQ FT
SHOP-35	263.50 SQ FT
SHOP-36	221.00 SQ FT
SHOP-37	177.50 SQ FT
TOTAL CARPET AREA - 1832.25 SQ FT 170.22 SQ M	



**MITRATA**  
*Deborah Dymit*  
Partner

**MITRATA**  
*Beulah Brown*  
Partner



PARKING
NO OF CAR PARKING-11
FREE PARKING 2350 00 SQ FT / 218 32 SQ M

PROJECT ABOVE

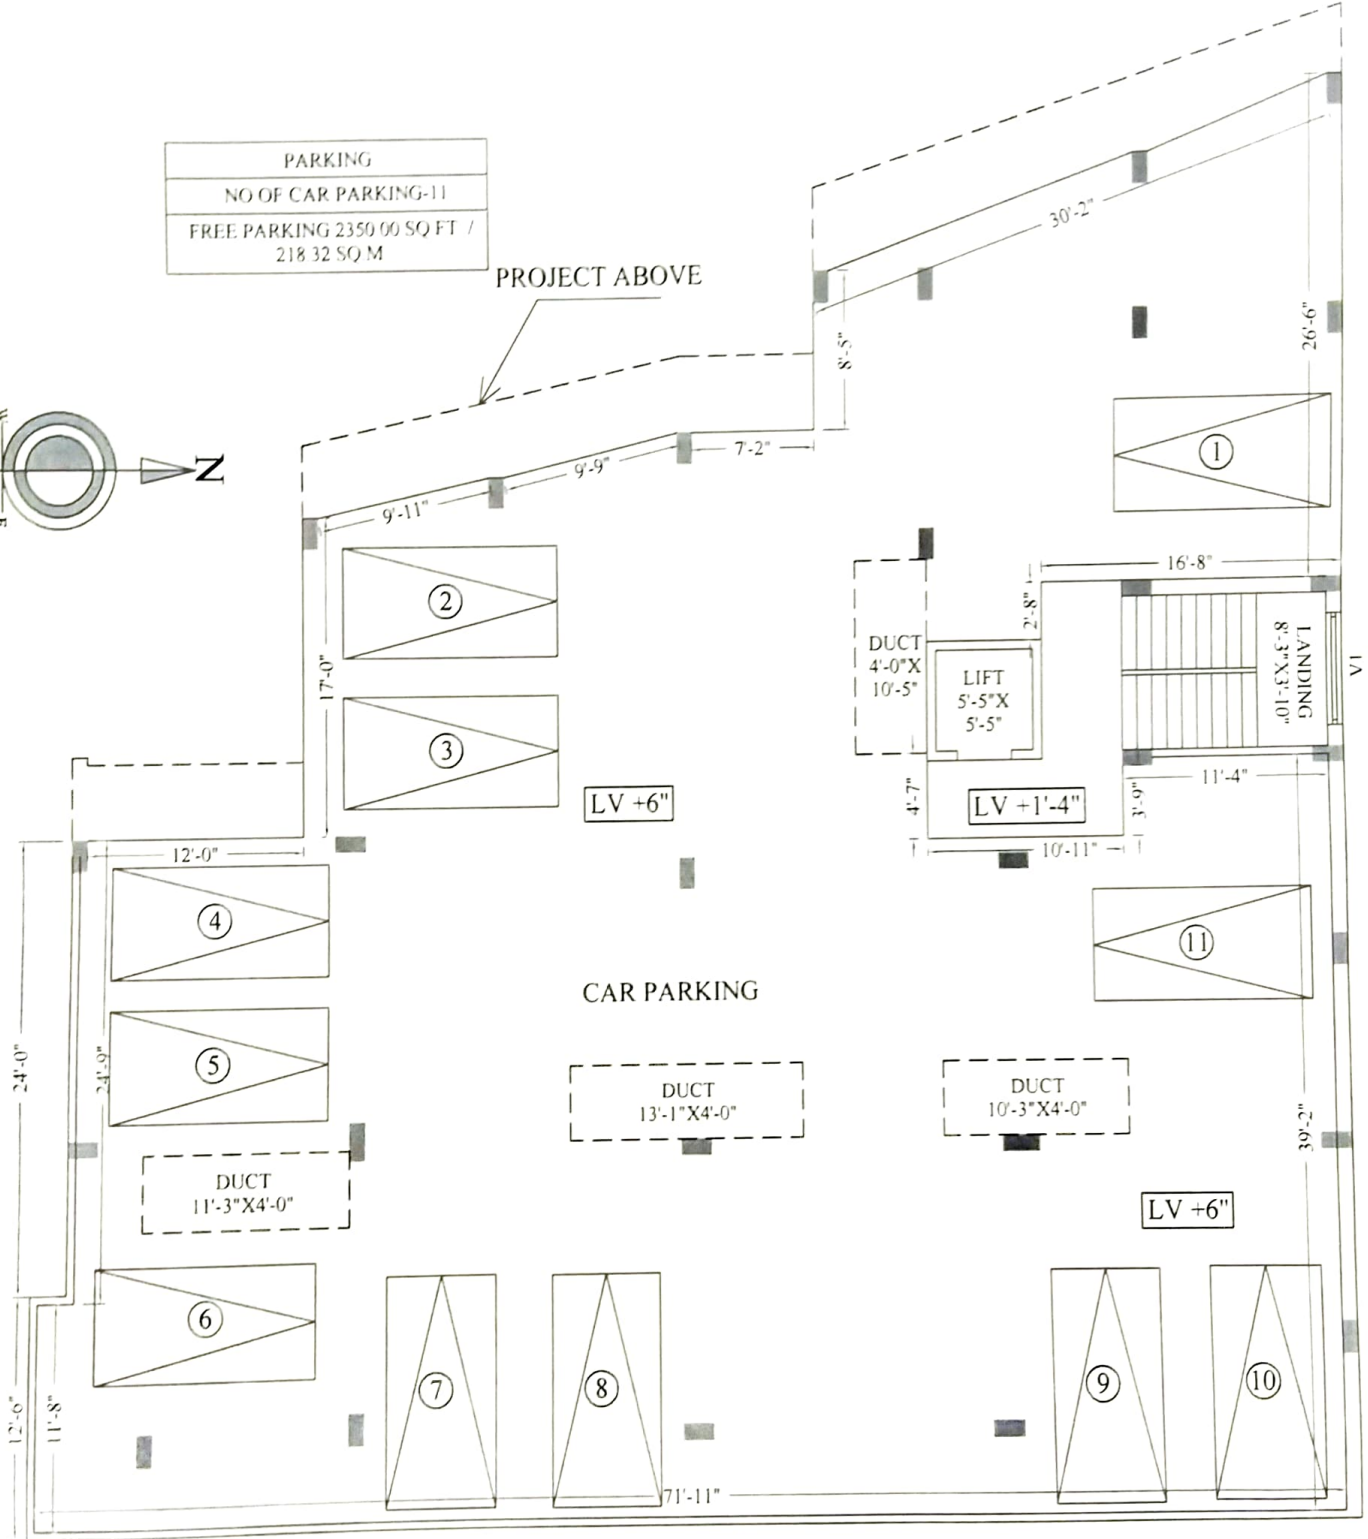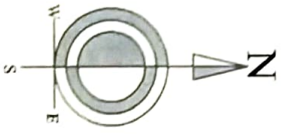

**GROUND FLOOR PLAN**  
SCALE - 1:96



**MITRATA**

*Beplab Bhandari*

*Deborah...*

*Bobby Sarkar*

*Bobby Sarkar*  
Electrical Engineer  
Bobby Sarkar & Associates

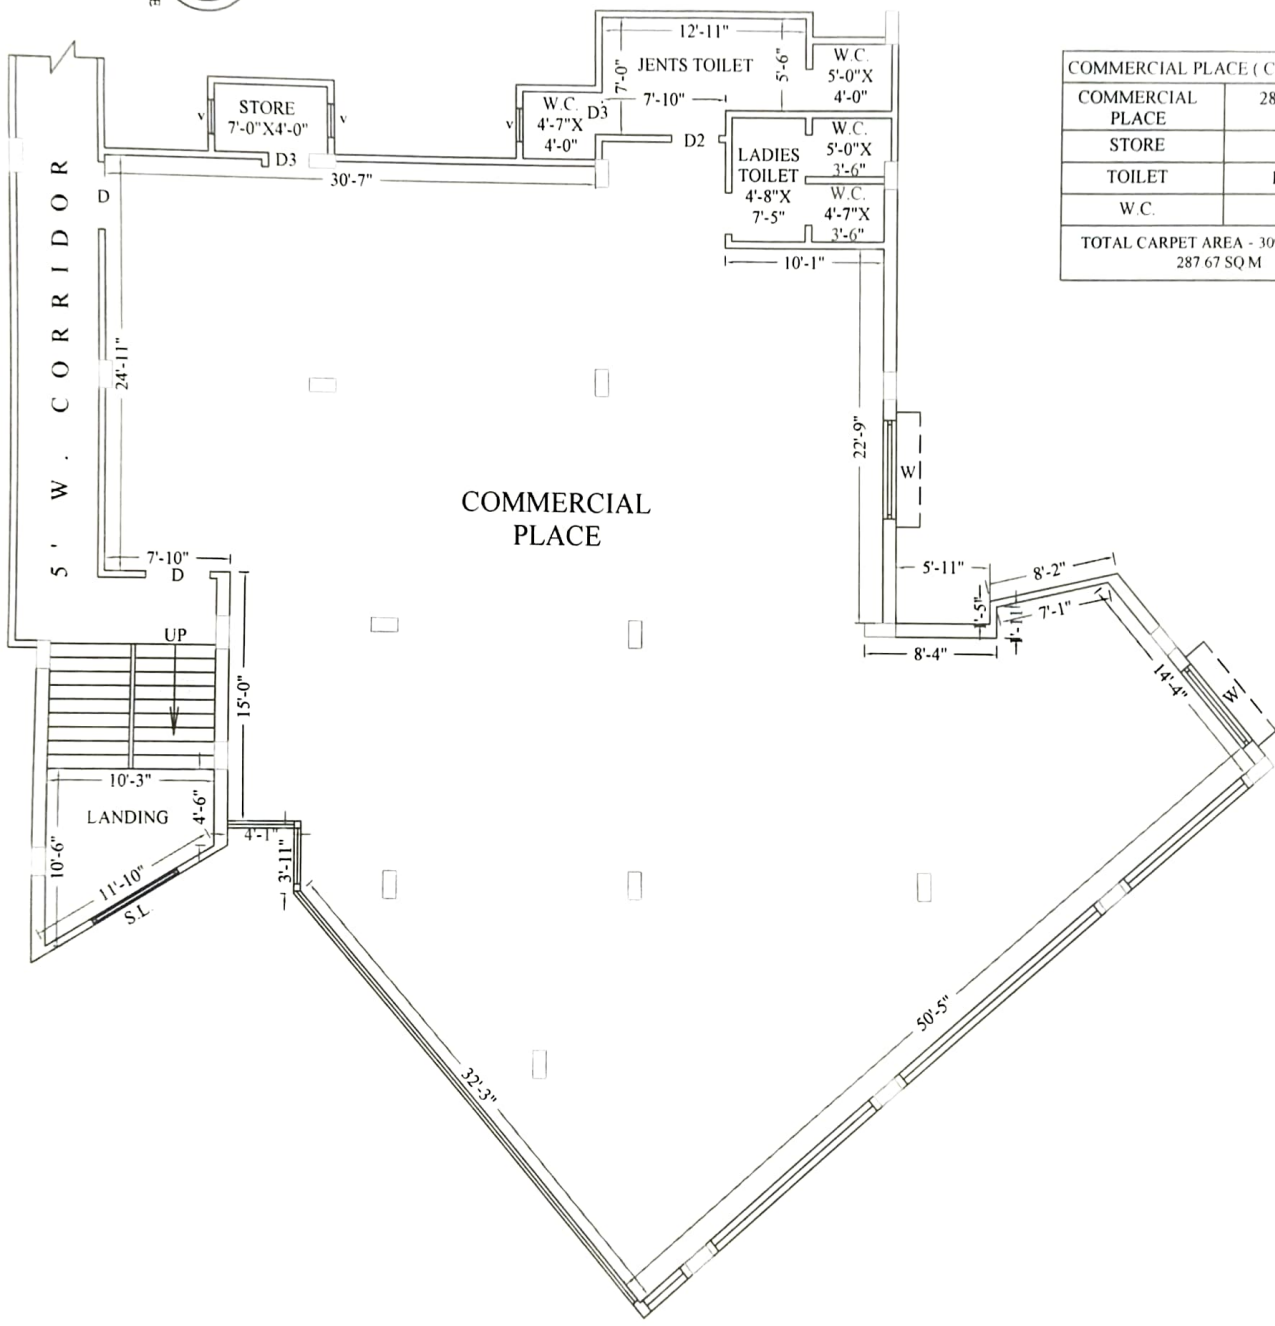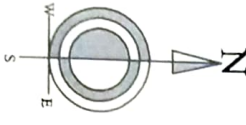


COMMERCIAL PLACE ( CARPET AREA )	
COMMERCIAL PLACE	2879.23 SQ. FT.
STORE	28.00 SQ. FT.
TOILET	117.40 SQ. FT.
W.C.	71.85 SQ. FT.
TOTAL CARPET AREA - 3096.48 SQ. FT. / 287.67 SQ. M	

**1ST FLOOR PLAN  
COMMERCIAL PLACE**  
SCALE - 1:96

MITRATA  
 Prabhat Bhatt  
 Debchandra MITRATA

Bubay Sarkar  
 Bubay Sarkar  
 B-tech in Civil Engineering  
 Regn. No.- 152590110037


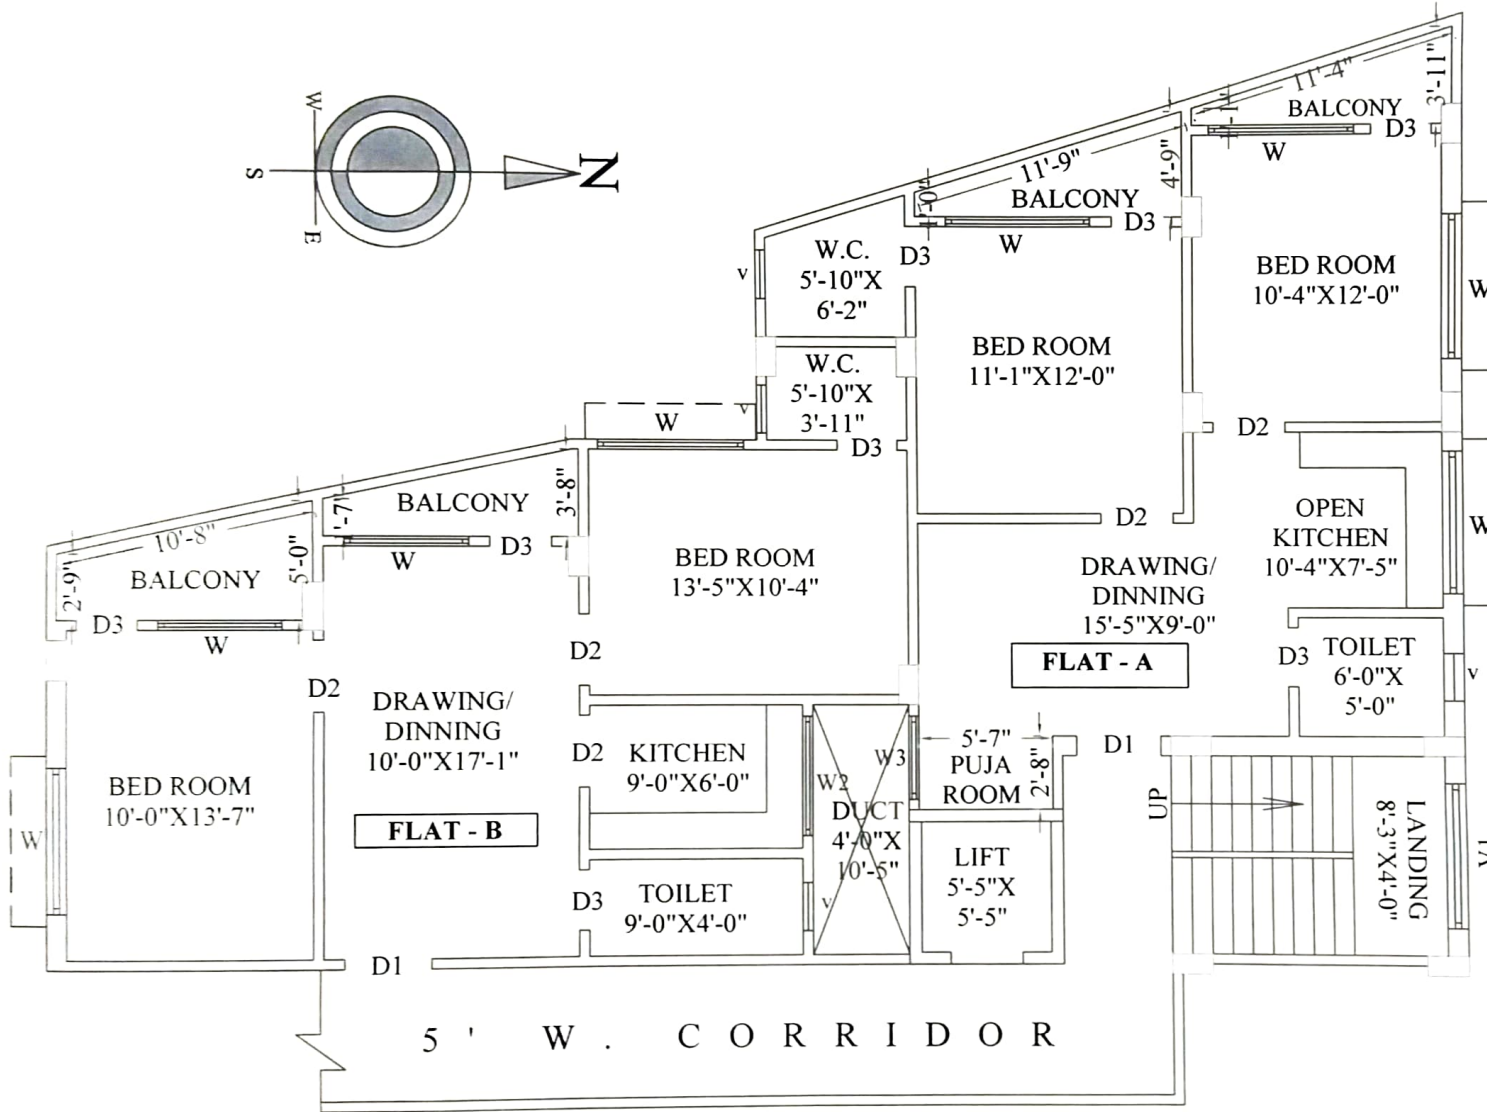


**1ST TO 5TH FLOOR PLAN  
FLAT - A & FLAT - B  
SCALE - 1:96**

FLAT - A ( CARPET AREA )	
BED ROOM	123.96 SQ.FT.
BED ROOM	132.96 SQ.FT.
KITCHEN	76.44 SQ.FT.
DRAW/DIN	138.60 SQ.FT.
TOILET	30.00 SQ.FT.
W.C.	29.15 SQ.FT.
PUJA ROOM	17.16 SQ.FT.
TOTAL CARPET AREA - 548.27 SQ.FT. / 50.94 SQ.M.	
FLAT - B ( CARPET AREA )	
BED ROOM	135.80 SQ.FT.
BED ROOM	138.42 SQ.FT.
KITCHEN	54.00 SQ.FT.
DRAW/DIN	170.80 SQ.FT.
TOILET	36.00 SQ.FT.
W.C.	22.80 SQ.FT.
TOTAL CARPET AREA - 557.82 SQ.FT. / 51.82 SQ.M.	

**MITRATA**  
*Suplab BMS*  
 Partner  
*Debanu...*

*Bubay Sarkar*  
**Bubay Sarkar**  
 B-tech in Civil Engineering  
 Regn. No.- 152590110037

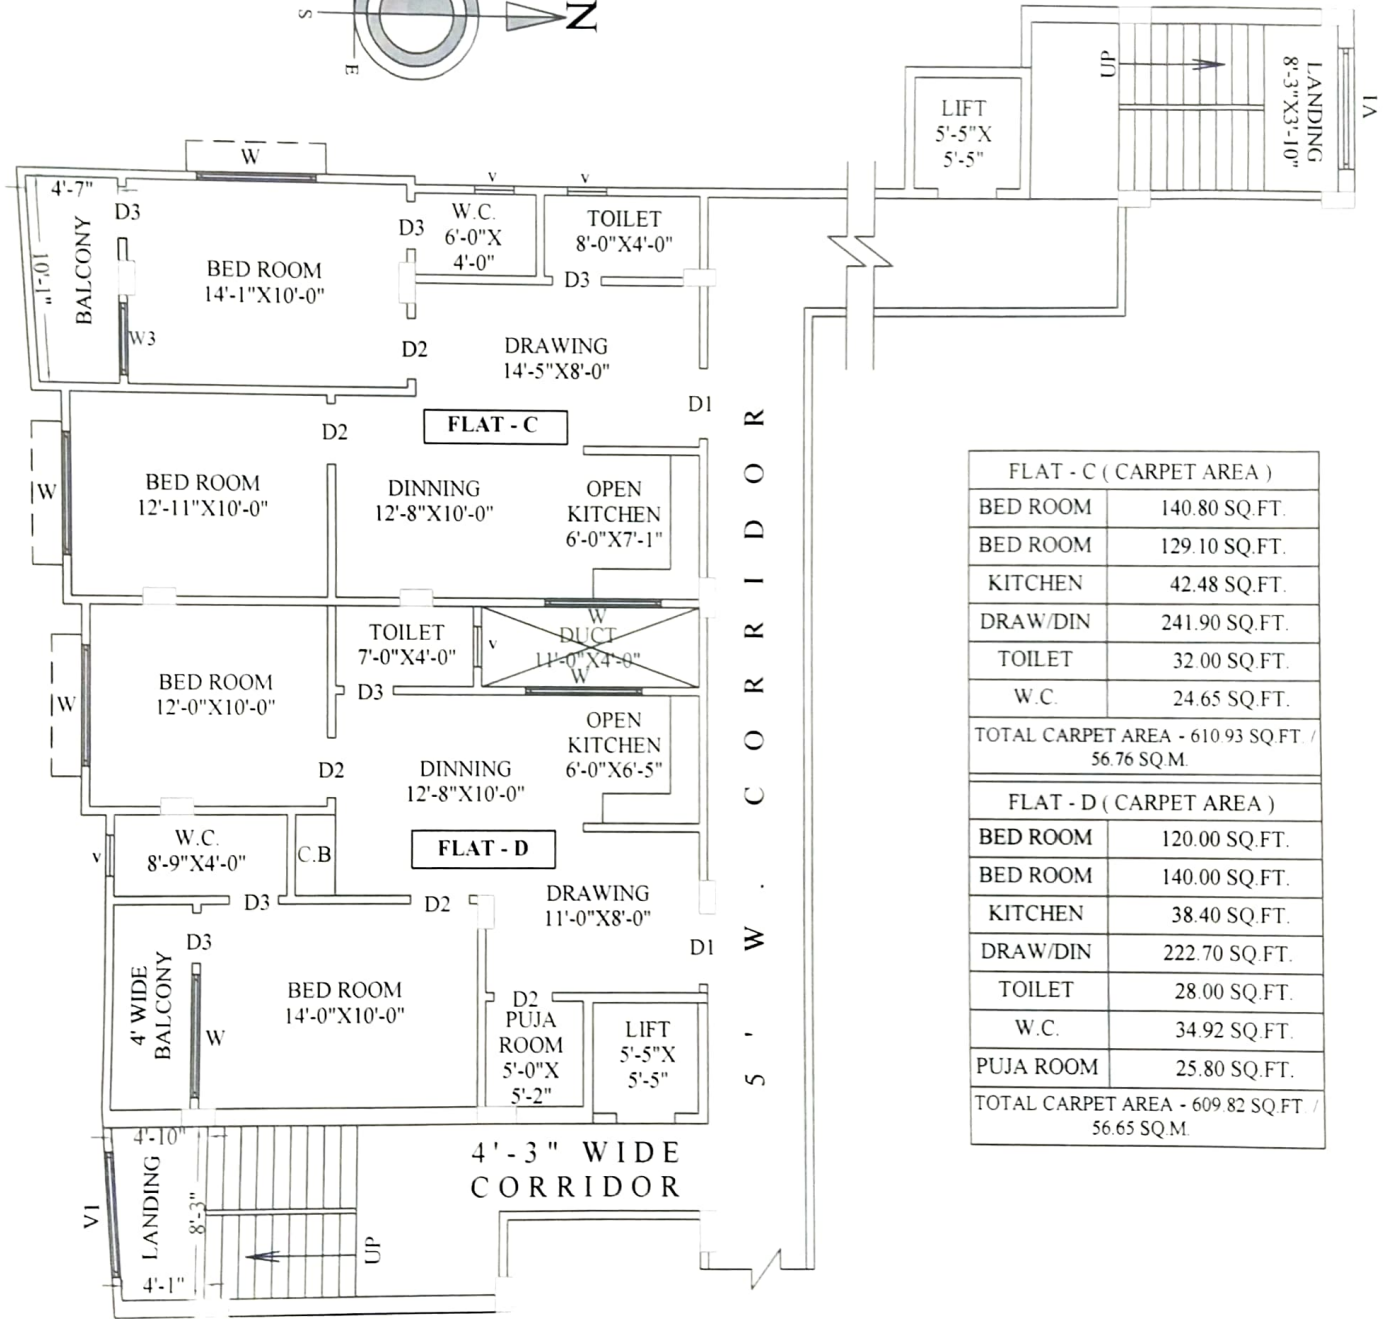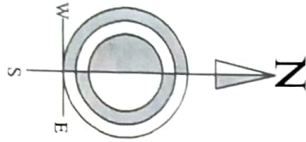

FLAT - C ( CARPET AREA )	
BED ROOM	140.80 SQ.FT.
BED ROOM	129.10 SQ.FT.
KITCHEN	42.48 SQ.FT.
DRAW/DIN	241.90 SQ.FT.
TOILET	32.00 SQ.FT.
W.C.	24.65 SQ.FT.
TOTAL CARPET AREA - 610.93 SQ.FT / 56.76 SQ.M.	
FLAT - D ( CARPET AREA )	
BED ROOM	120.00 SQ.FT.
BED ROOM	140.00 SQ.FT.
KITCHEN	38.40 SQ.FT.
DRAW/DIN	222.70 SQ.FT.
TOILET	28.00 SQ.FT.
W.C.	34.92 SQ.FT.
PUJA ROOM	25.80 SQ.FT.
TOTAL CARPET AREA - 609.82 SQ.FT / 56.65 SQ.M.	

**1ST TO 5TH FLOOR PLAN  
FLAT - C & FLAT - D**

SCALE - 1:96



*Bubay Sarkar*

**MITRATA**  
*People's Choice*

**Bubay Sarkar**  
B-tech in Civil Engineering  
Regn. No. - 152590110007

*Partner*  
*Debanu...*



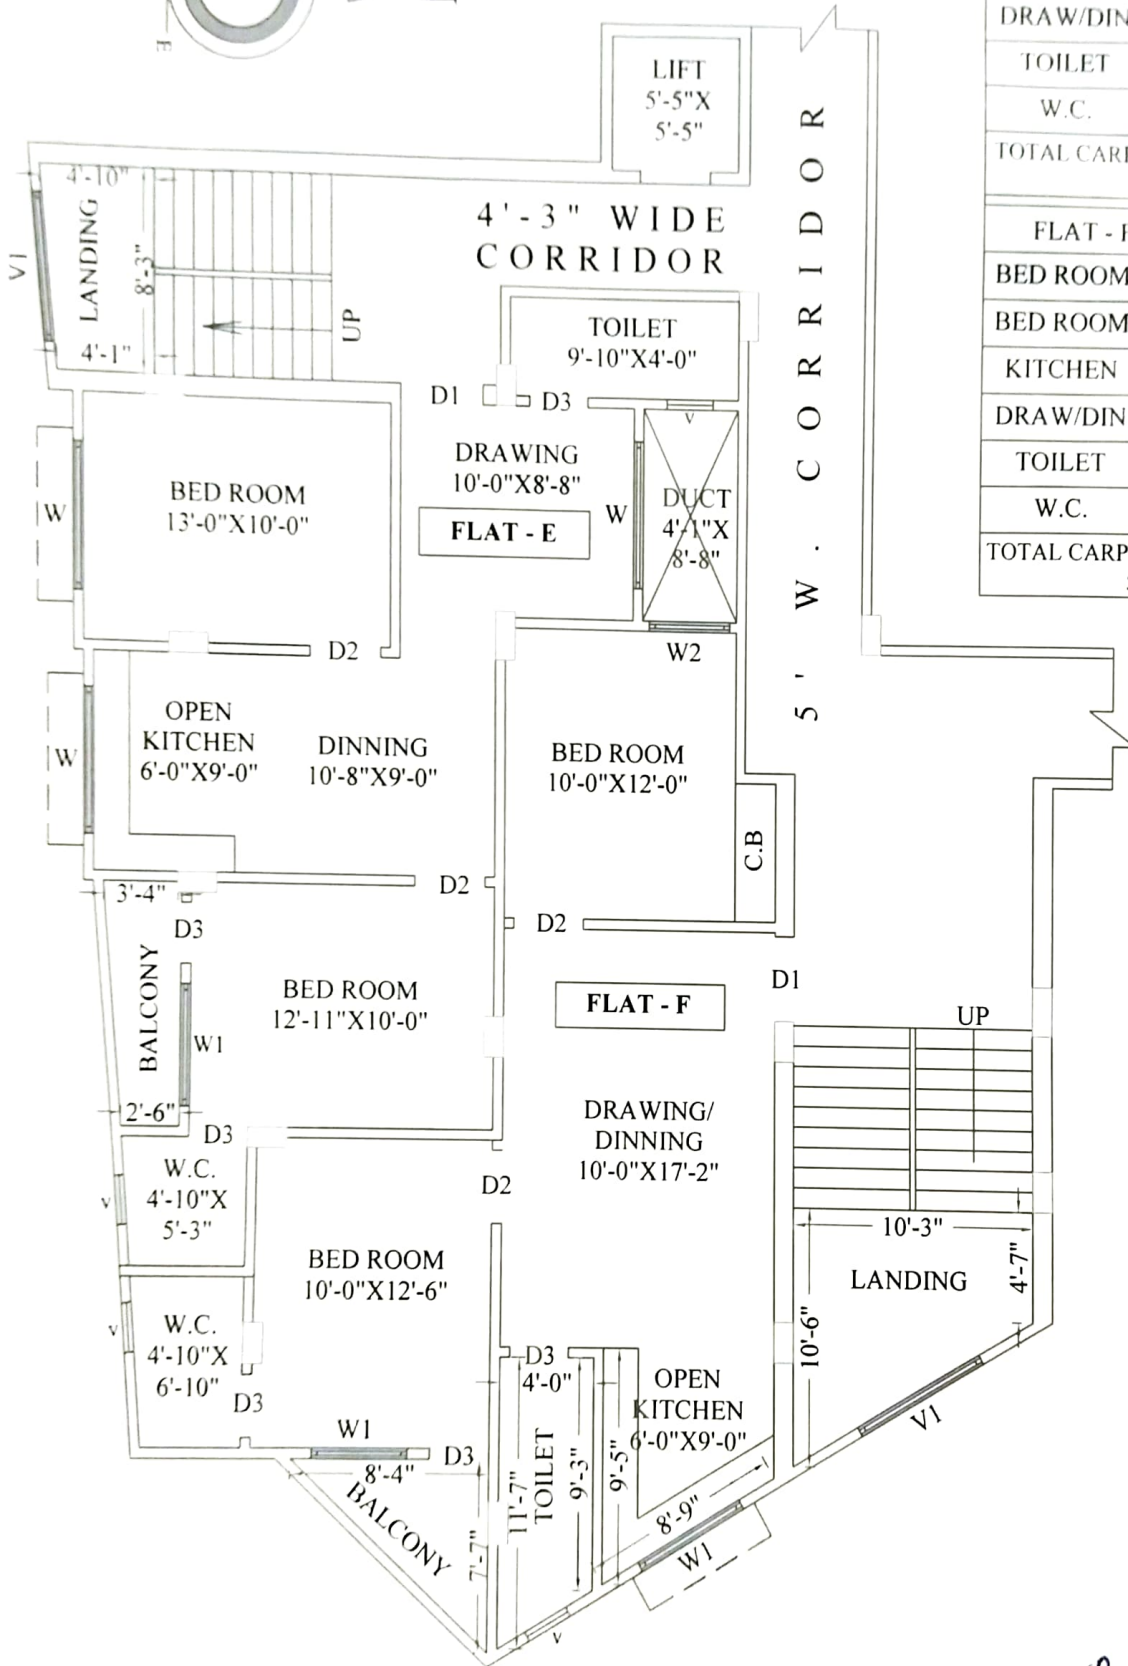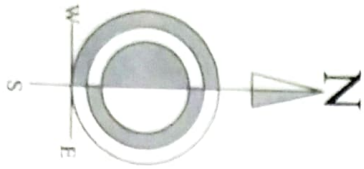

FLAT - E ( CARPET AREA )	
BED ROOM	130.00 SQ.FT.
BED ROOM	129.10 SQ.FT.
KITCHEN	54.00 SQ.FT.
DRAW/DIN	182.73 SQ.FT.
TOILET	39.32 SQ.FT.
W.C.	27.09 SQ.FT.
TOTAL CARPET AREA - 562.24 SQ.FT. / 52.23 SQ.M.	
FLAT - F ( CARPET AREA )	
BED ROOM	120.00 SQ.FT.
BED ROOM	125.00 SQ.FT.
KITCHEN	56.98 SQ.FT.
DRAW/DIN	205.92 SQ.FT.
TOILET	41.67 SQ.FT.
W.C.	31.08 SQ.FT.
TOTAL CARPET AREA - 580.65 SQ.FT. / 53.94 SQ.M.	


**MITRATA**  
Build Plans

**1ST TO 5TH FLOOR PLAN**  
**FLAT - E & FLAT - F**  
SCALE - 1:96


*Bubay Sarkar*

**Bubay Sarkar**  
B-tech in Civil Engineering  
Regn. No.- 152590110057


*Debanu Ghosh*

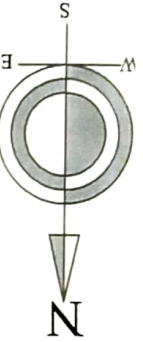




FLAT - N ( CARPET AREA )	
BED ROOM	143.00 SQ.FT.
BED ROOM	140.85 SQ.FT.
KIT/DIN	209.76 SQ.FT.
TOILET	30.57 SQ.FT.
W.C.	20.00 SQ.FT.
TOTAL CARPET AREA - 544.18 SQ.FT. / 50.56 SQ.M	
FLAT - L ( CARPET AREA )	
BED ROOM	130.80 SQ.FT.
BED ROOM	130.00 SQ.FT.
KIT/DIN	188.20 SQ.FT.
TOILET	28.00 SQ.FT.
W.C.	21.16 SQ.FT.
TOTAL CARPET AREA - 498.16 SQ.FT. / 46.28 SQ.M	
FLAT - M ( CARPET AREA )	
BED ROOM	134.07 SQ.FT.
BED ROOM	130.92 SQ.FT.
KITCHEN	51.20 SQ.FT.
DRAW/DIN	199.00 SQ.FT.
TOILET	35.08 SQ.FT.
W.C.	24.00 SQ.FT.
TOTAL CARPET AREA - 574.27 SQ.FT. / 53.35 SQ.M	

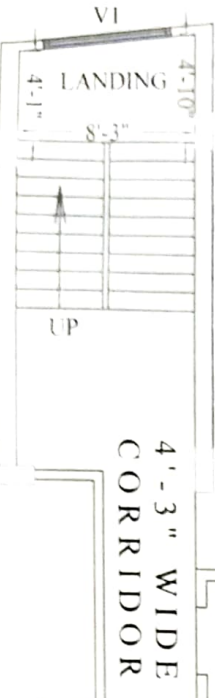

4'-3" WIDE CORRIDOR

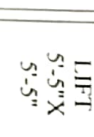

5 W C O R R I D O R

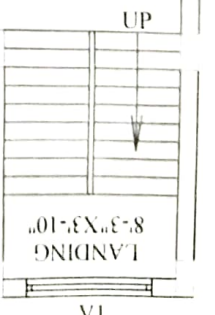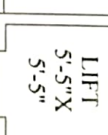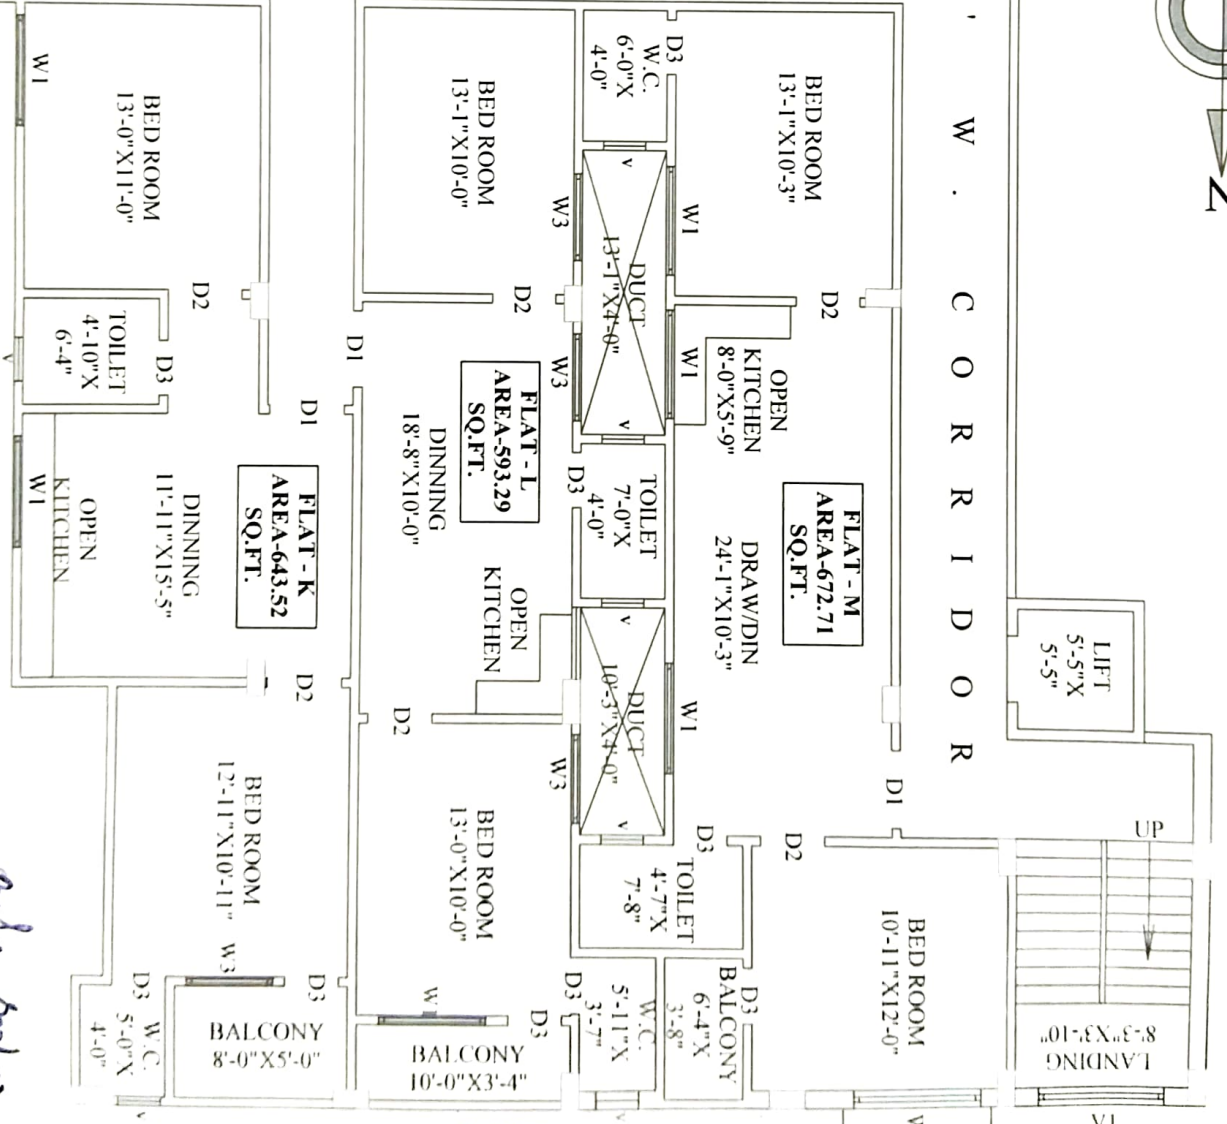



1ST TO 5TH FLOOR PLAN  
FLAT - K, FLAT - L & FLAT - M

SCALE - 1/36

*Bubay Sarkar*

**Bubay Sarkar**  
B.tech in Civil Engineering  
Regn. No.- 152590110037

**MITRATA MITRATA**  
*Bapal Biswas Debnath*  
Partner Partner

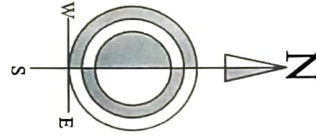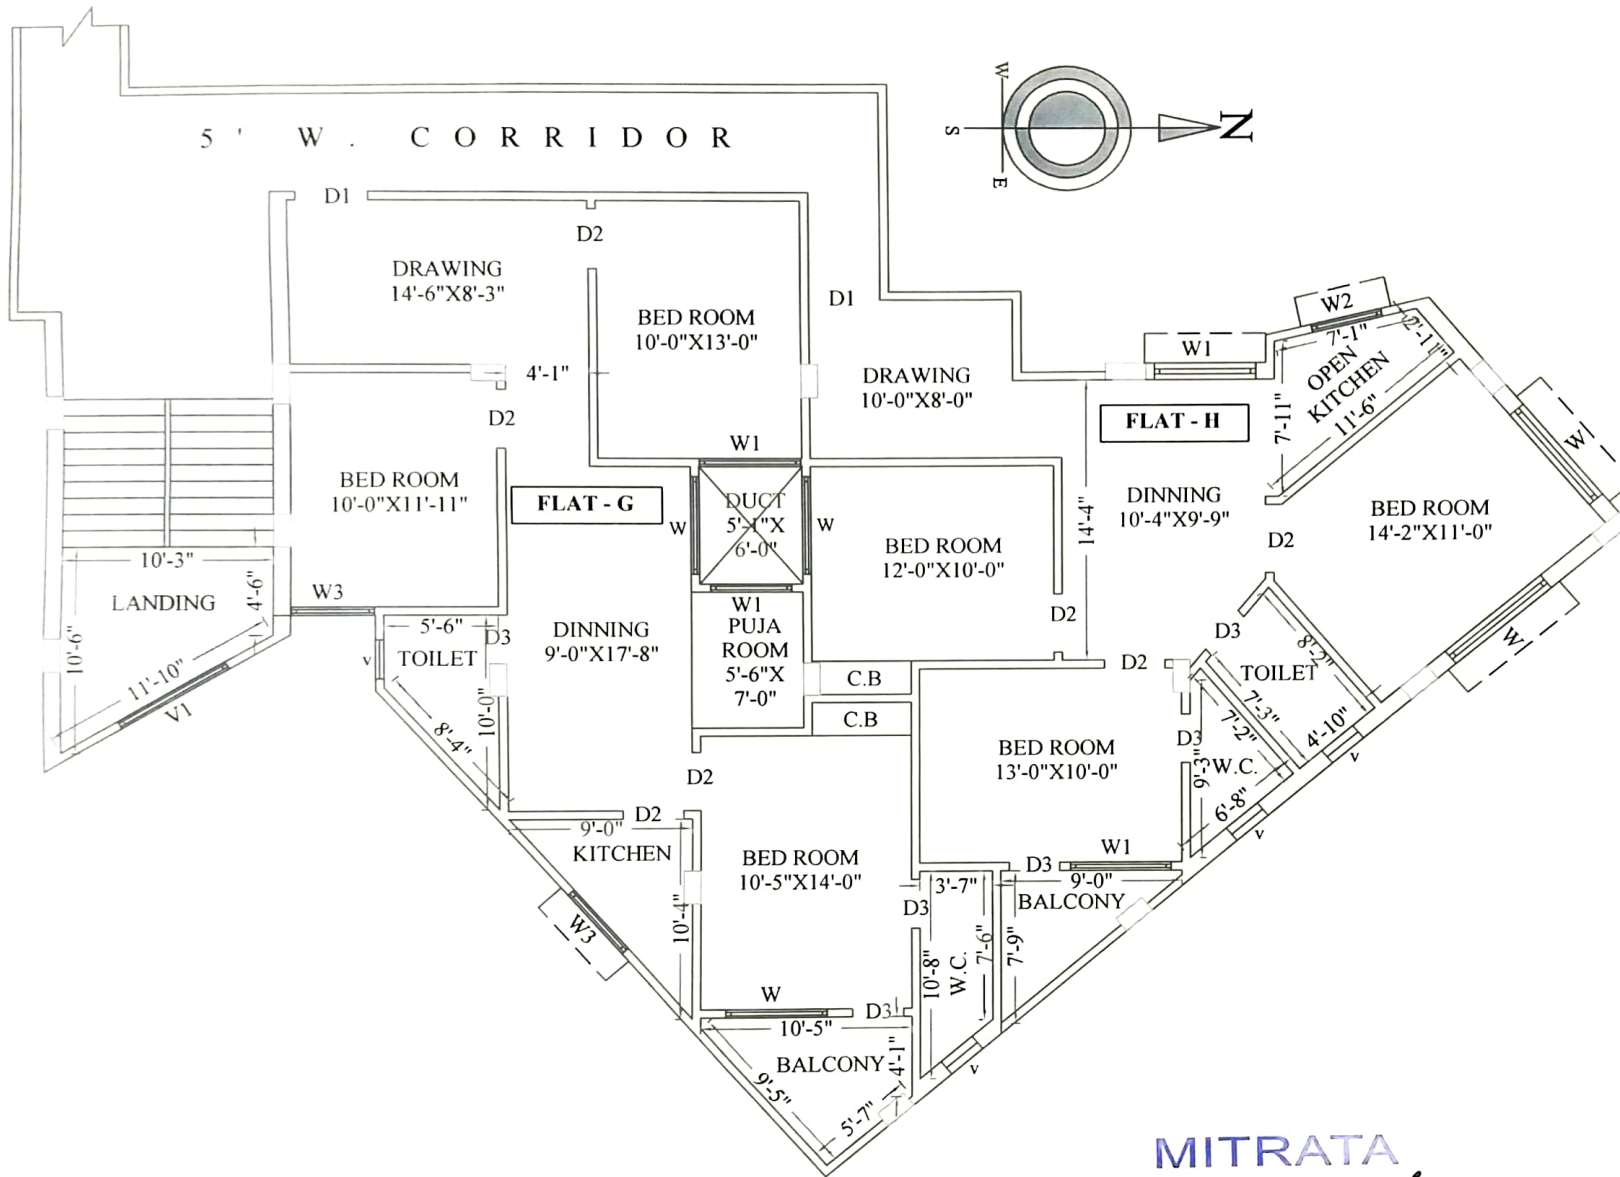

FLAT - G ( CARPET AREA )	
BED ROOM	130.00 SQ.FT.
BED ROOM	119.10 SQ.FT.
BED ROOM	145.60 SQ.FT.
KITCHEN	46.00 SQ.FT.
DRAW/DIN	278.66 SQ.FT.
TOILET	36.55 SQ.FT.
W.C.	32.38 SQ.FT.
PUJA ROOM	35.56 SQ.FT.
TOTAL CARPET AREA - 823.85 SQ.FT. / 76.54 SQ.M.	

FLAT - H ( CARPET AREA )	
BED ROOM	120.00 SQ.FT.
BED ROOM	130.00 SQ.FT.
BED ROOM	155.76 SQ.FT.
KITCHEN	54.00 SQ.FT.
DRAW/DIN	245.92 SQ.FT.
TOILET	37.00 SQ.FT.
W.C.	26.23 SQ.FT.
TOTAL CARPET AREA - 768.91 SQ.FT. / 71.43 SQ.M.	

**2ND TO 5TH FLOOR PLAN  
FLAT - G & FLAT - H  
SCALE - 1:96**

**MITRATA**  
Bapat Bhat

Partner  
Deborah L. Milne

*Bubay Sarkar*

Bubay Sarkar  
B-tech in Civil Engineering  
Regn. No. - 152590110037