



APPROVED

PLAN No. CB/403/19
RB/CB/IB/PB/EB/UB
APN: 20.2.0.18.21
Date: 30.06.2020


Commissioner
Durgapur Municipal Corporation

Mohan Lal Majee, 16/10/2020
Planner in-Charge, Building Plan,
Durgapur Municipal Corporation.

PERMISSION ACCORDED AS PER ACT AND BUILDING REGULATIONS & RULES.

Structural Safety Should Be Assured by the Party.

BUILDING PLAN APPROVED ON THE BASIS OF THE INDENTED CITY BOND, LAND MUTATION & CONVERSION IS THE RESPONSIBILITY OF THE OWNER.

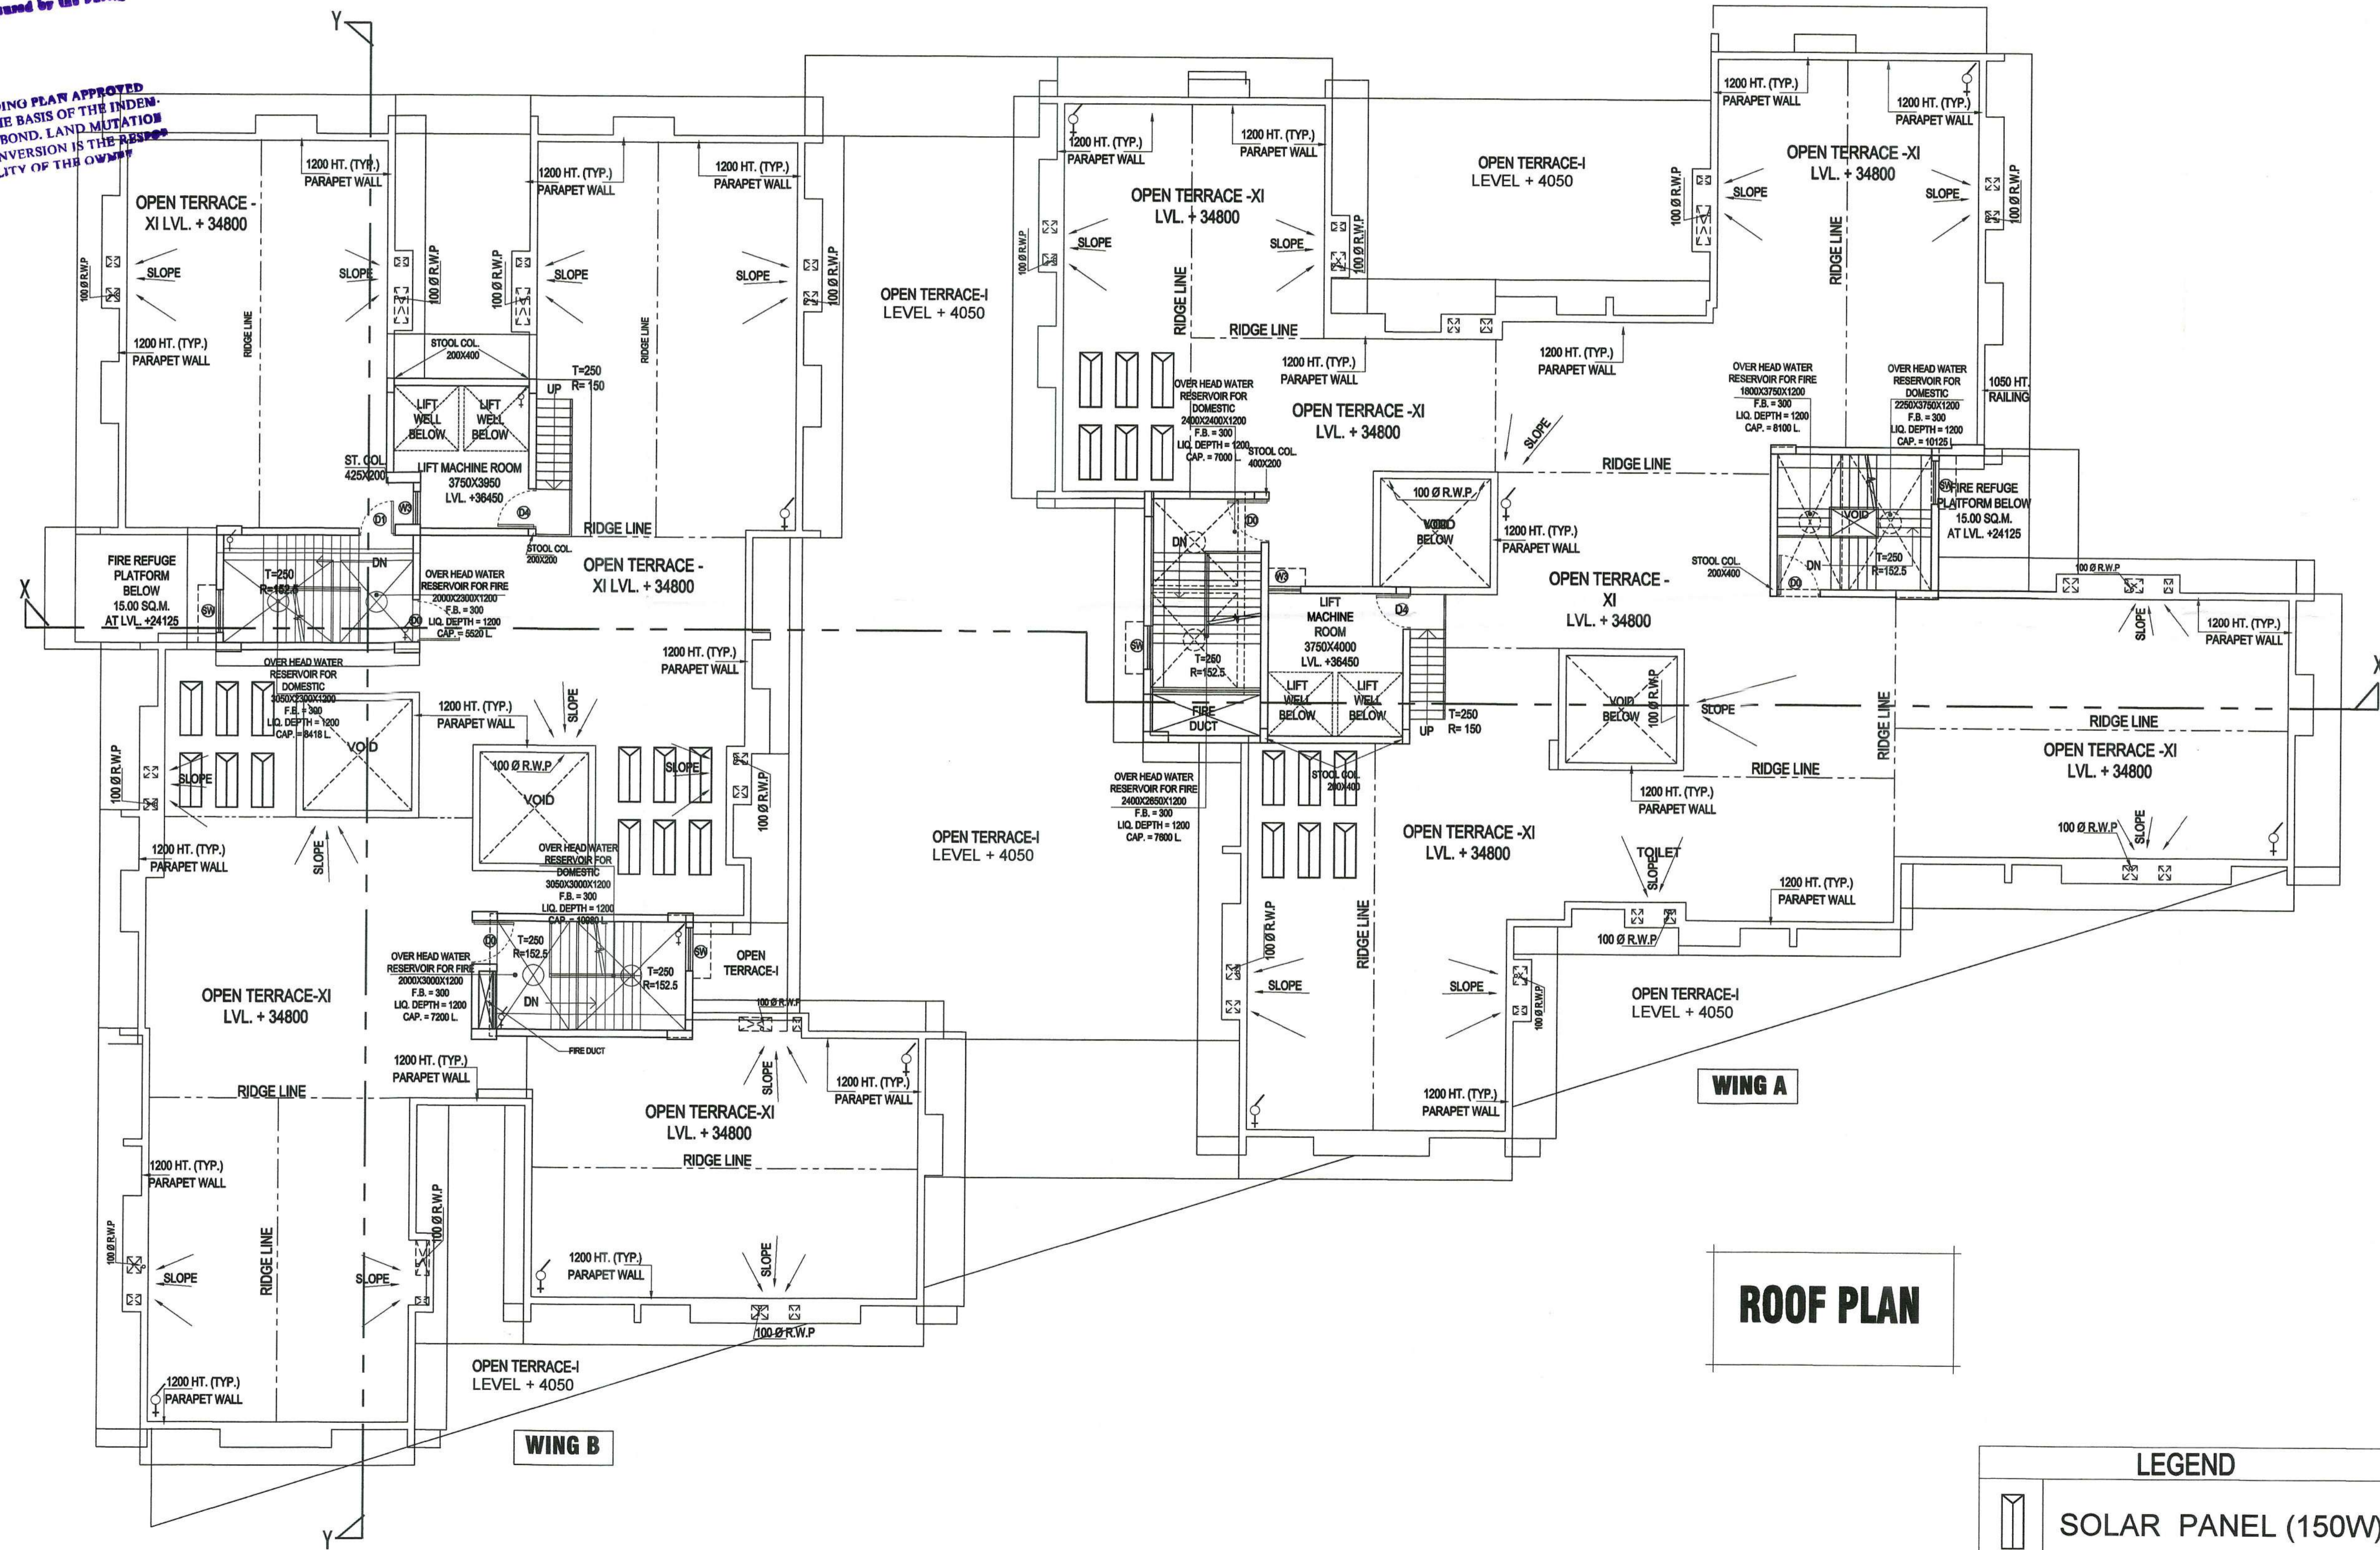

ROOF PLAN

LEGEND	
	SOLAR PANEL (150W)
	LIGHTNING ARRESTER

- NOTES:-**
1. ALL DIMENSIONS ARE IN MM. UNLESS OTHERWISE MENTIONED.
 2. ALL EXTERNAL WALLS ARE 200 THK & INTERNAL WALLS ARE 125 THK. IF NOT STATED IN 1:4 CEMENT SAND MORTAR.
 3. ALL HORIZONTAL PROJECTIONS ARE 125 THK & 500 MM. PROJECTED.
 4. DEPTH OF SEPTIC TANK & UNDERGROUND WATER RESERVOIR SHOULD NOT EXCEED THE DEPTH OF FOUNDATION.
 5. GRADE OF CONCRETE & GRADE OF STEEL USED ARE M30 & M50 & F500 RESPECTIVELY.
 6. R.C.C. FRAMED STRUCTURE.
 7. ANY DISCREPANCY IN SCALE, THE WRITTEN DIMENSION SHALL GOVERN.
 8. FOR SPECIFICATION OF MATERIALS & WORKMANSHIP N.B.C. 2016 TO BE FOLLOWED.
 9. OPEN TERRACE WITH LIME TERRACING OF RATIO 2:2:7.
 10. DAMP PROOF COURSE TO BE PROVIDED WITH P.C.C. (1:2:4).

PROJECT :

PROPOSED ARCHITECTURAL PLAN FOR COMMERCIAL CUM RESIDENTIAL (APARTMENT) COMPLEX CONSISTING OF SINGLE TOWER HAVING 2 NOS. WING (A&B) OF G+10 STORIED BUILDING (BY THE OF "SRI KRISHNA KUNJ RESIDENCY) OF SRI DILIP KUMAR BARNWAL & OTHER'S OVER R.S. PLOT NO. - 217, 225, L.R. PLOT NO. - 597,768 L.R. KHATIAN NO. - 5984, 5985, 5986, 5990, 5991, 5992, 5993, 6006, 6008, 6009, 6010, 6015, 6016, AT MOUZA- FULJHORE, J.L. NO.-107 (OLD 82), P.S. - N.T.P.S, A.D.S.R. DURGAPUR, DIST - PASCHIM BURDWAN, PIN. NO-713206

- SIGNATURE OF OWNER**
- Certified that I have gone through the building rules of Durgapur Municipal (building) Corporation 2006 and its amendment and also undertake to abide by those rules during & after the construction of the building.
1. Dilip Kumar Barnwal
 2. Pranab Kr. Das
 3. Prjyay Kr. Bhadani
 4. Srujanmouyee
 5. Ritika Rani Gupty
 6. Dhruj Mondal
 7. Anand Prasad
 8. Bhakti Bhunia
 9. Ritu Devi Gupta
 10. Kazi Ahmad Han
 11. Anil Kumar Das
 12. Sangha Mitra Roy
 13. Dilip Ch. Das

SIGNATURE OF ARCHITECT

I/We do hereby certify that plans, elevations and sections and other structural details of the above said building have been prepared in conformity with all relevant provisions under Durgapur municipal (building) Corporation 2006. This also to certify that relevant "No Objection" certificates from the respective Authorities such as Fire and Emergency Services Department, Airport Authority, Pollution Control Board, Telecommunication Department etc as applicable in this regard are also enclosed with the application for seeking approval of the plan to construction/reconstruct/addition to alteration of the building on the said Plot.

SIGNATURE OF GEOTECHNICAL ENGINEER

DR. SUJIT KUMAR BOSE
M.C.E. (Soil), B.C.E. (Hons.)
M.T.S. M.T.E.
Empowered Geotechnical Engineer (I) under KM
License No: GT-12

SIGNATURE OF ARCHITECT / ENGINEER

SANJIB GUHA
STRUCTURAL CONSULTANT
B.S. B.C.E. P.E. Chartered Engineer
Structural Reviewer (R.M.C.)
Registered No: 25811-1818
Structural Reviewer (N.C.A.)
Empowered No. - STRANK/15/0003

CHANDI PRASAD KHANRA
BB (Civil), ME (Struct.), MIE (India)
ESE - 1/2

ARCHITECT :
MAHESHWARI & ASSOCIATES
37A, BAKER ROAD, 2ND FLOOR,
Tel : 65334966,
www.architectmaheshwari.com KOLKATA - 27

REVISION			
NO.	DATE	DESCRIPTION	BY
1	01.09.2020	ISSUED FOR PERMIT	ADRIKA