
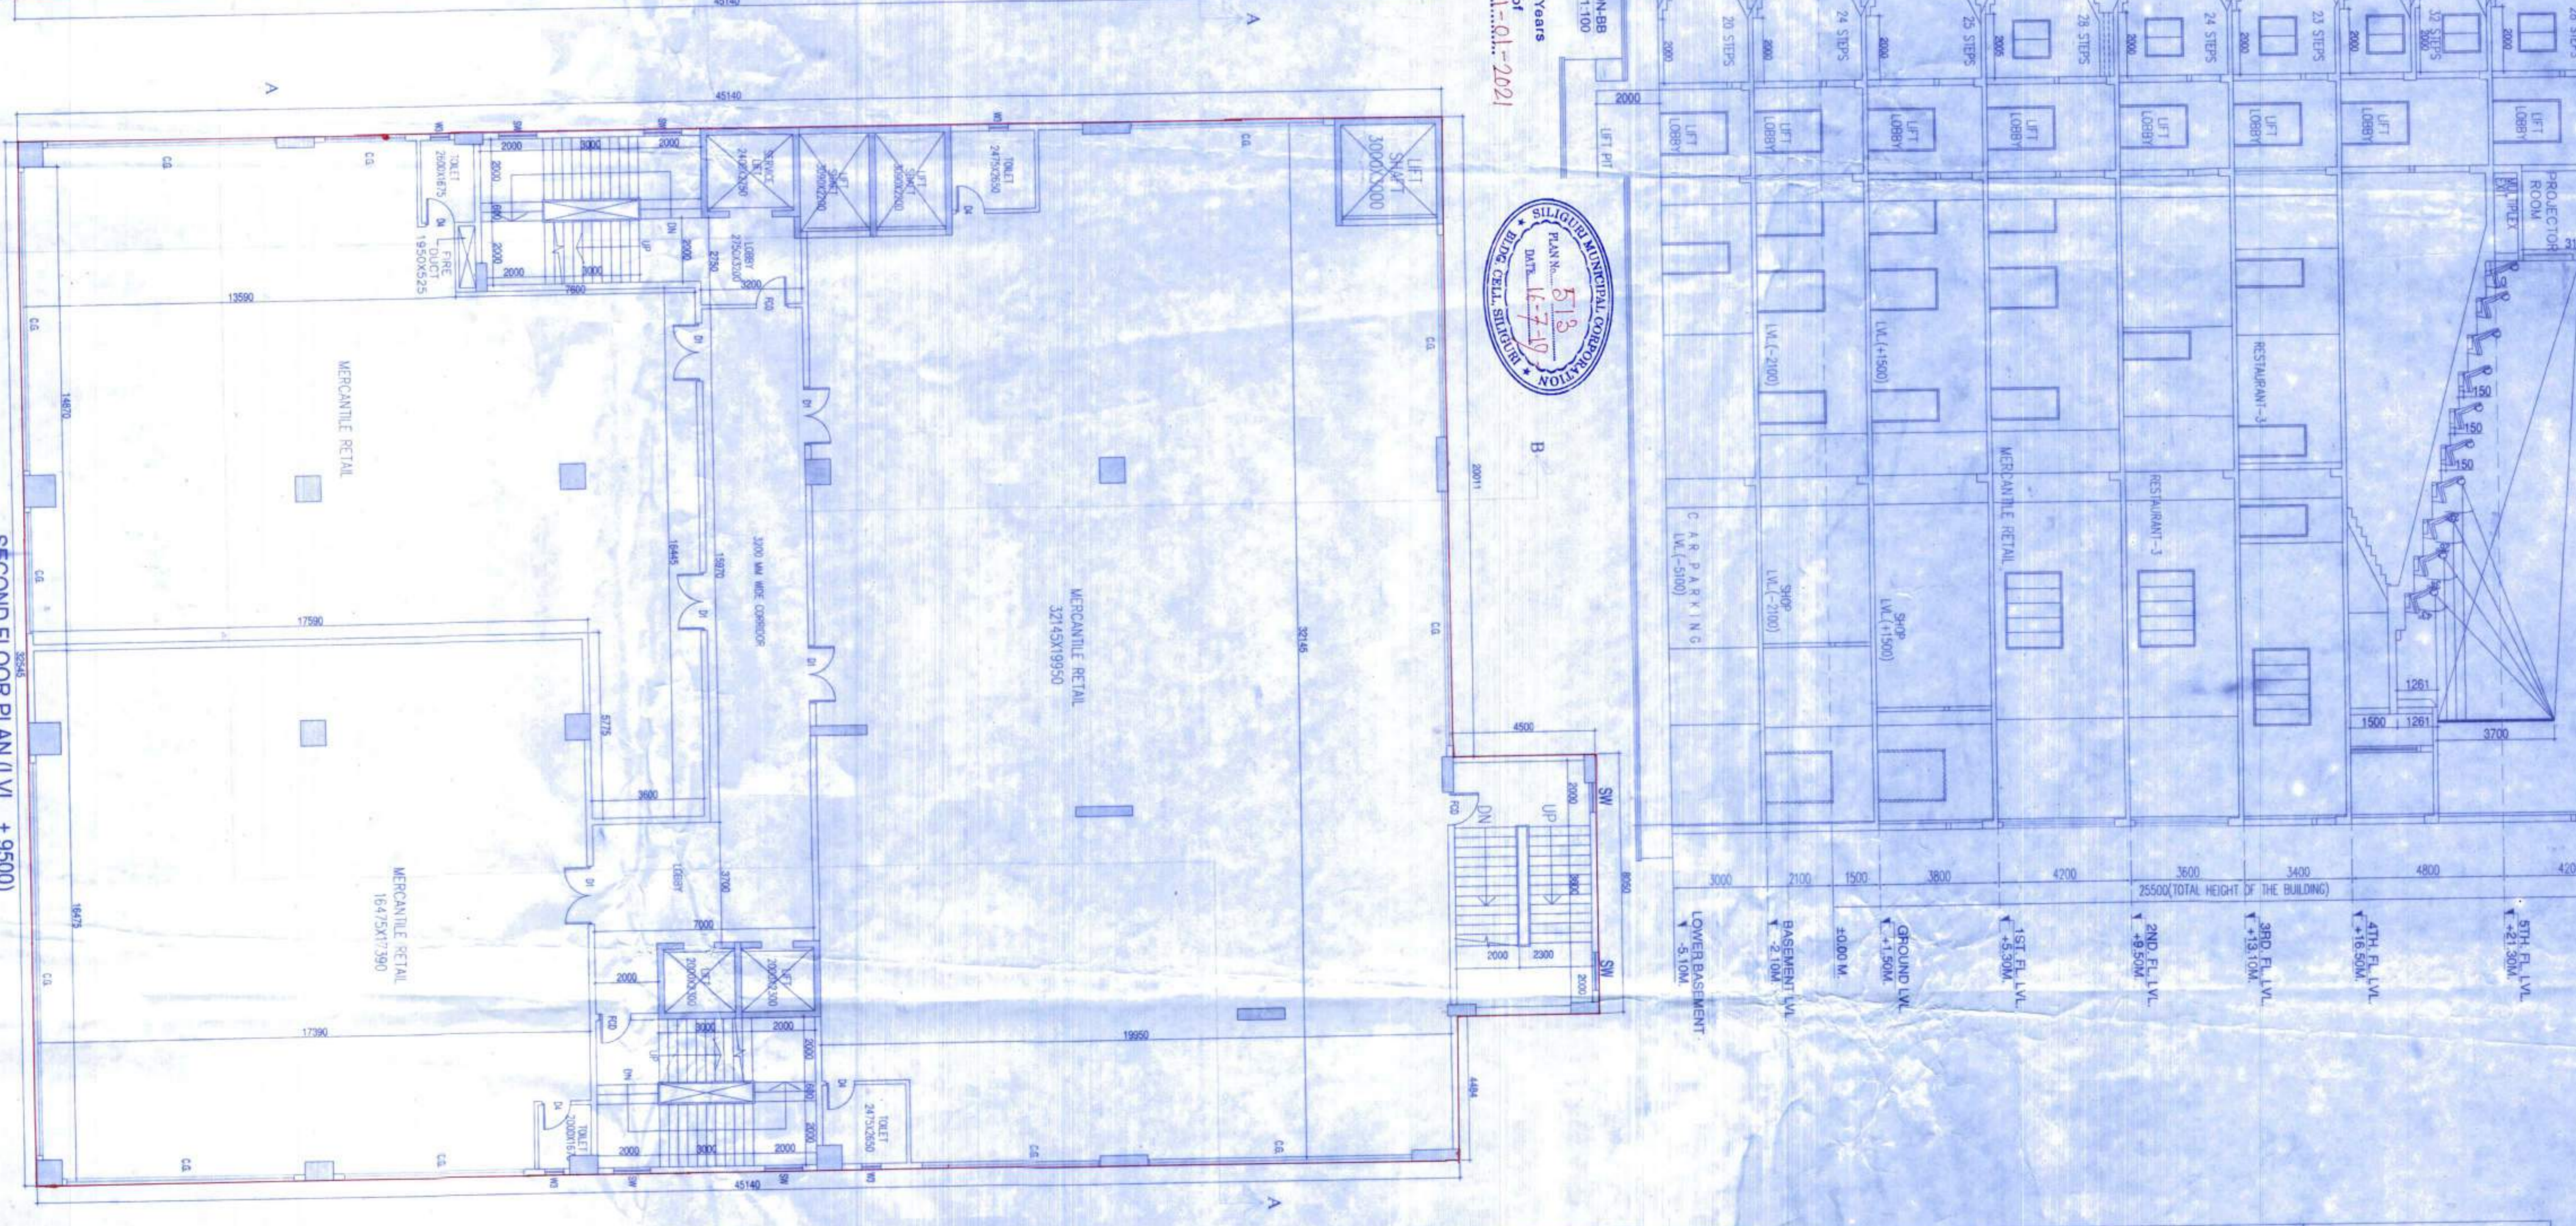
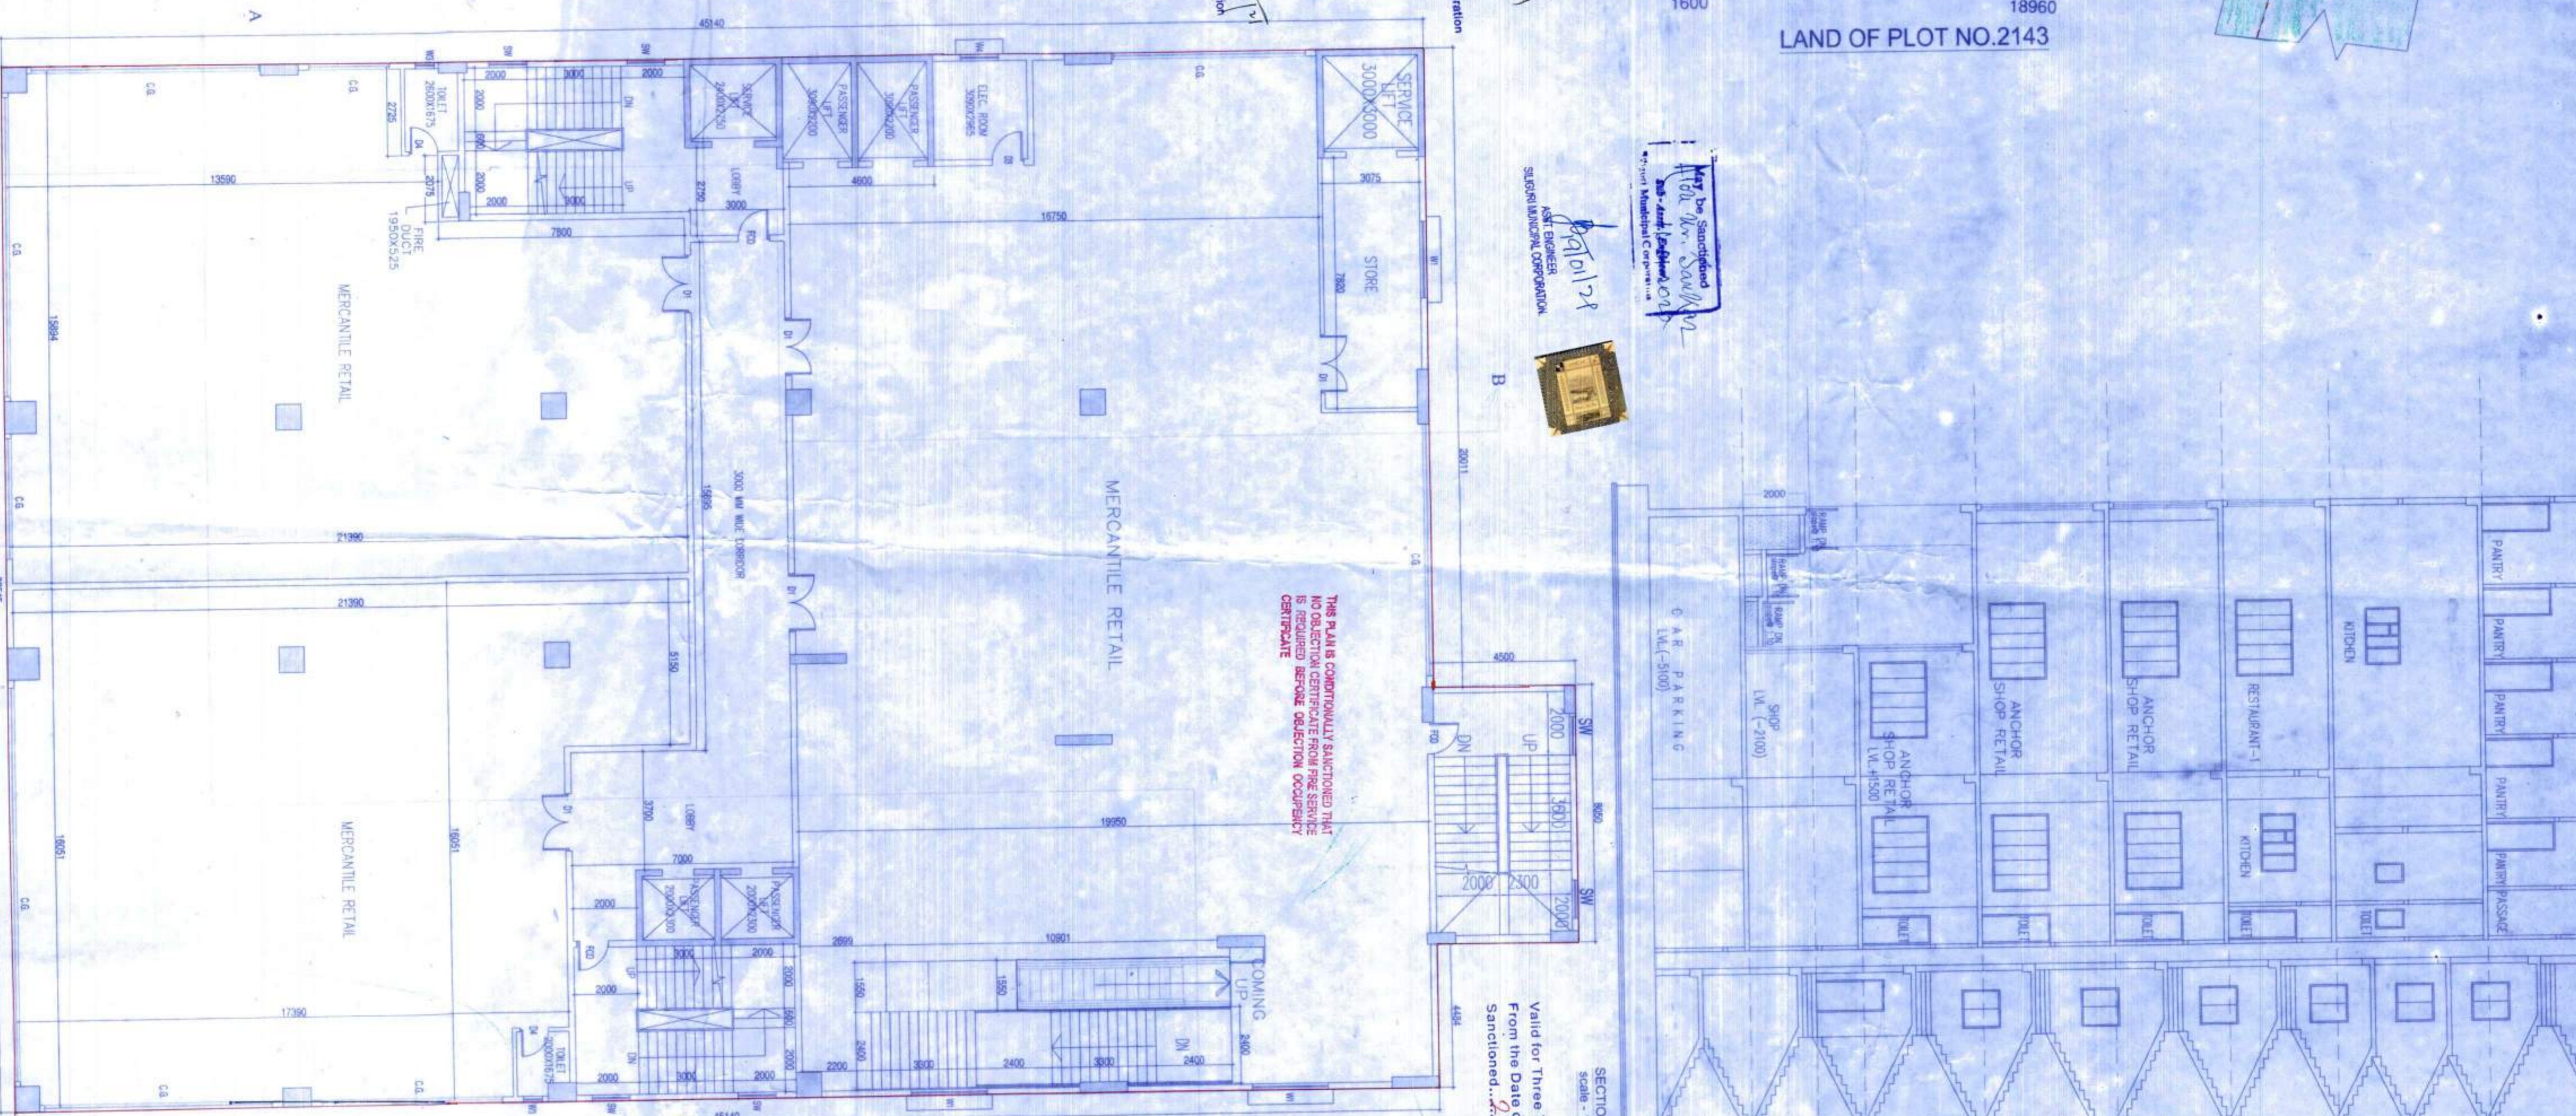
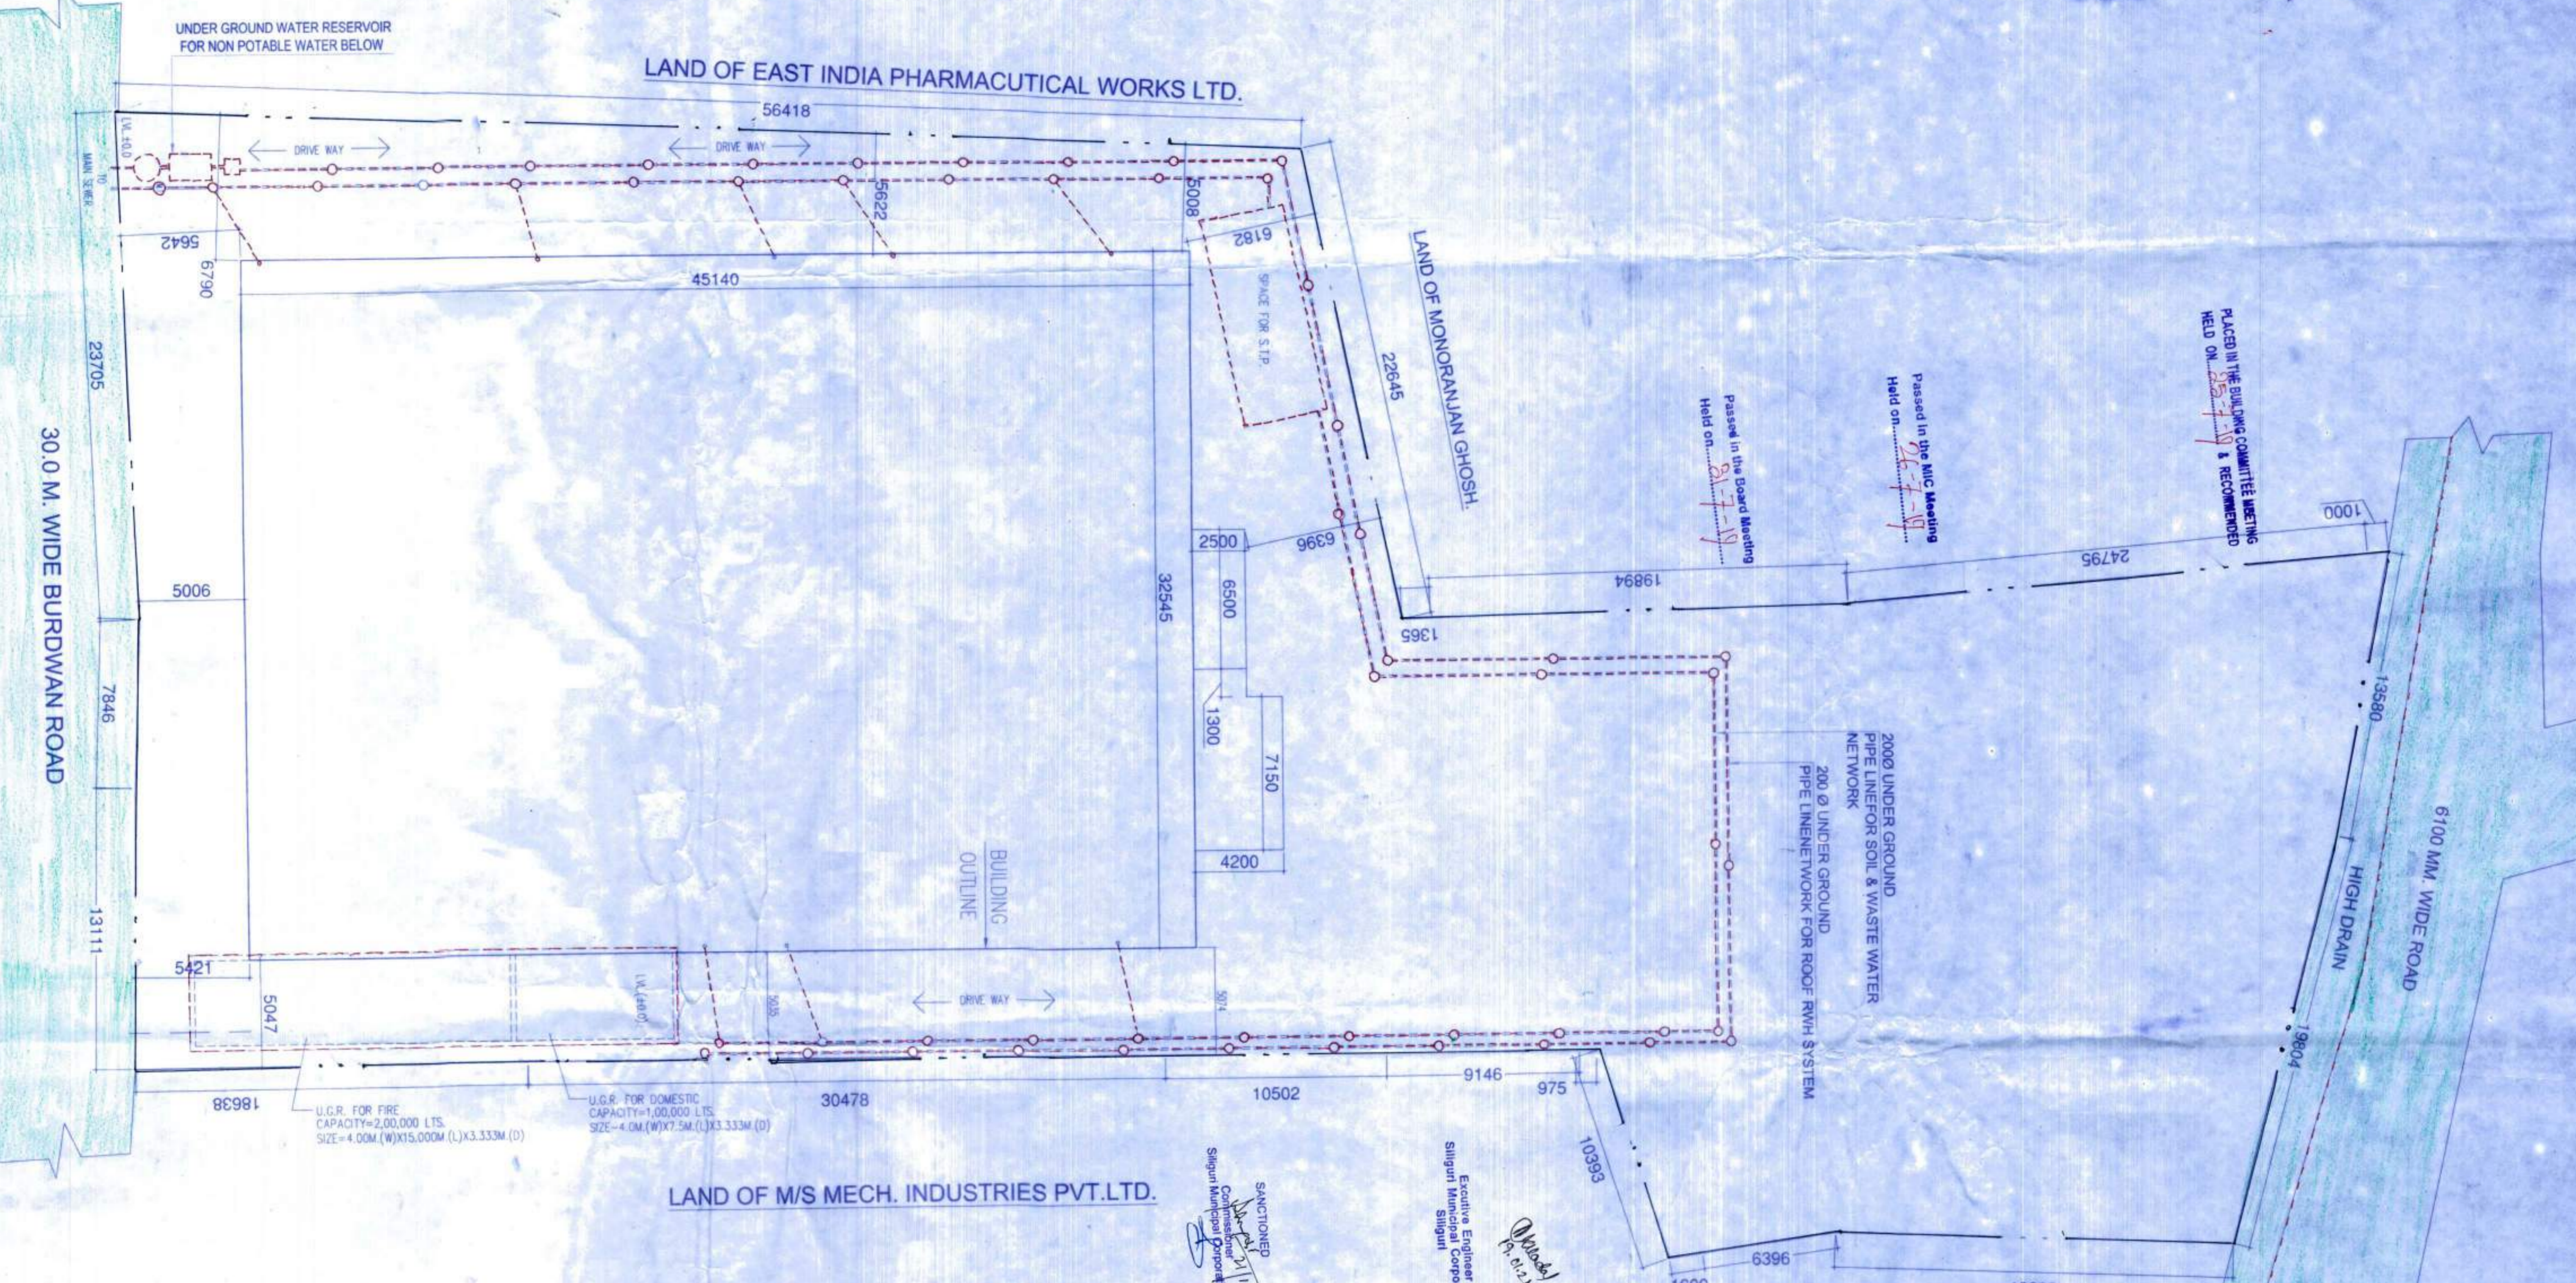



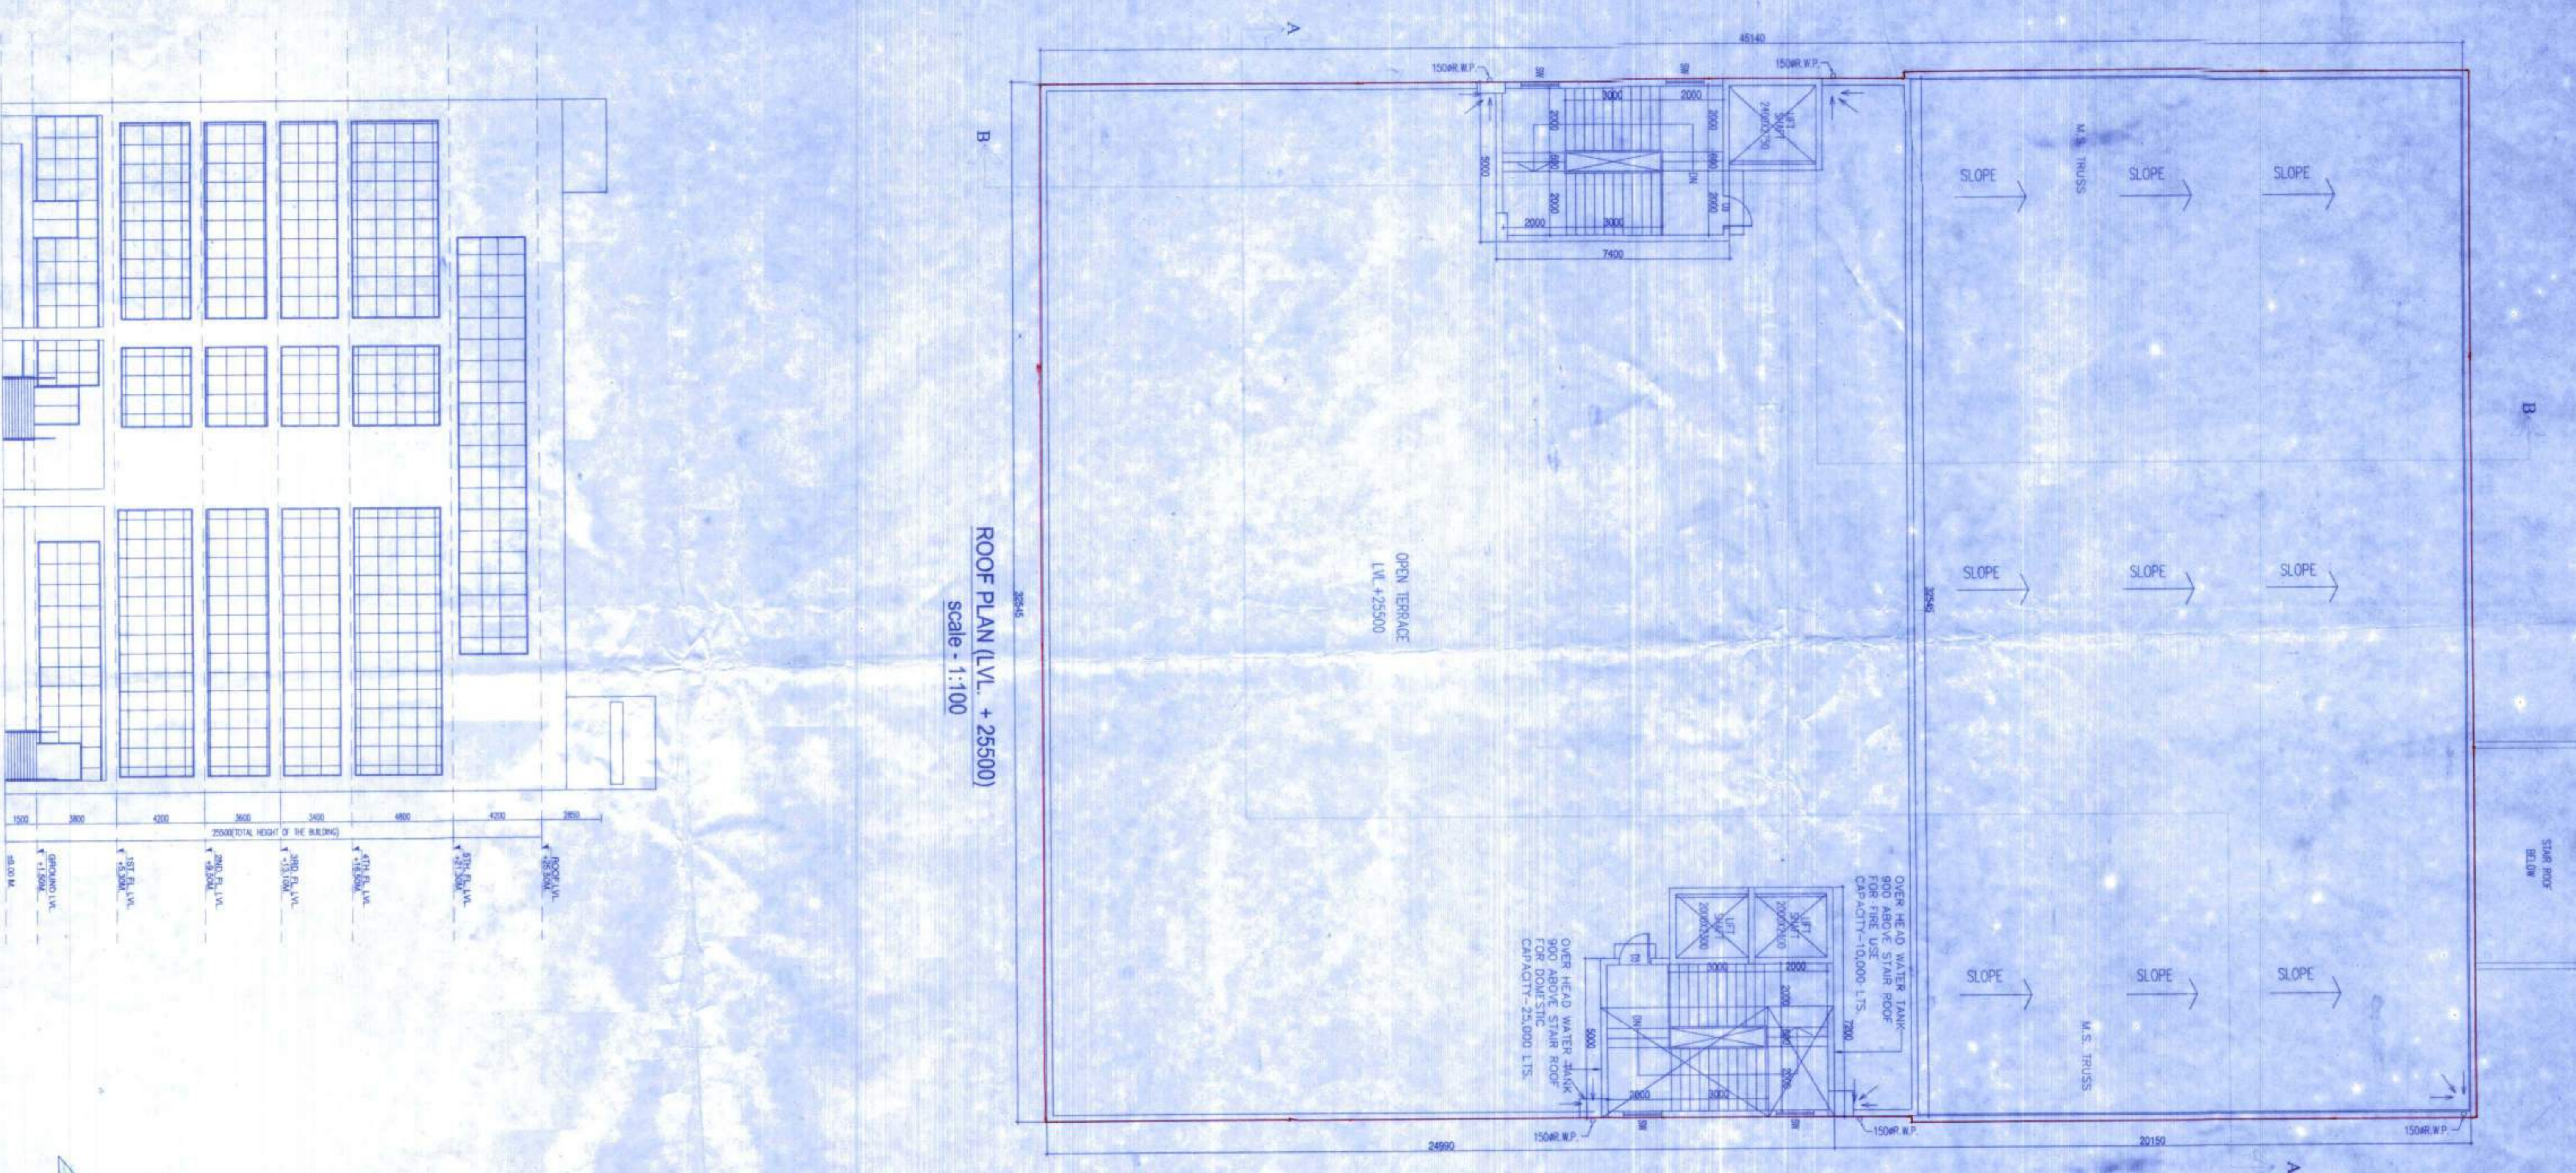

PROJECT: LOWER BASEMENT + BASEMENT + STORED COMMERCIAL COMPLEX - BANGALURU

NAME OF OWNERS: 1. SHI NARESH AGARWAL, S/O. LATE KALASH AGARWAL, 2. SHRI ABHIR AGARWAL, S/O. SHRI NARESH AGARWAL, 3. SHRI SRIKANTH AGARWAL, S/O. SHRI NARESH AGARWAL, 4. SHRI VISHAL AGARWAL, S/O. SHRI NARESH AGARWAL, 5. 





This also to certify that the design by me/us will make such foundation and super structure safe and in correct condition, if any, conforming to all stipulations of all relevant IS Code of Practice and National Building Code.

SCALE VARIABLES: DRAWN BY: RAJAN, CHECKED BY: M.L. SHUKLA, DATE: 20.03.2019.

RESIDENT ARCHITECT: GREEN ARCHITECTURE CONSULTING ENGINEERS PVT. LTD., 1ST FLOOR, HILL COURT ROAD, SILIGURI - 734003.